






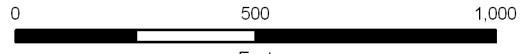
**SOUTHERN CONNECTICUT
STATE UNIVERSITY
CAMPUS MASTER PLAN UPDATE EIE**

DPW Project BI-RS-250

Legend

-  SCSU Campus
-  Proposed Demolition
-  Existing Buildings
-  Town



SCALE
1 INCH = 400 FEET


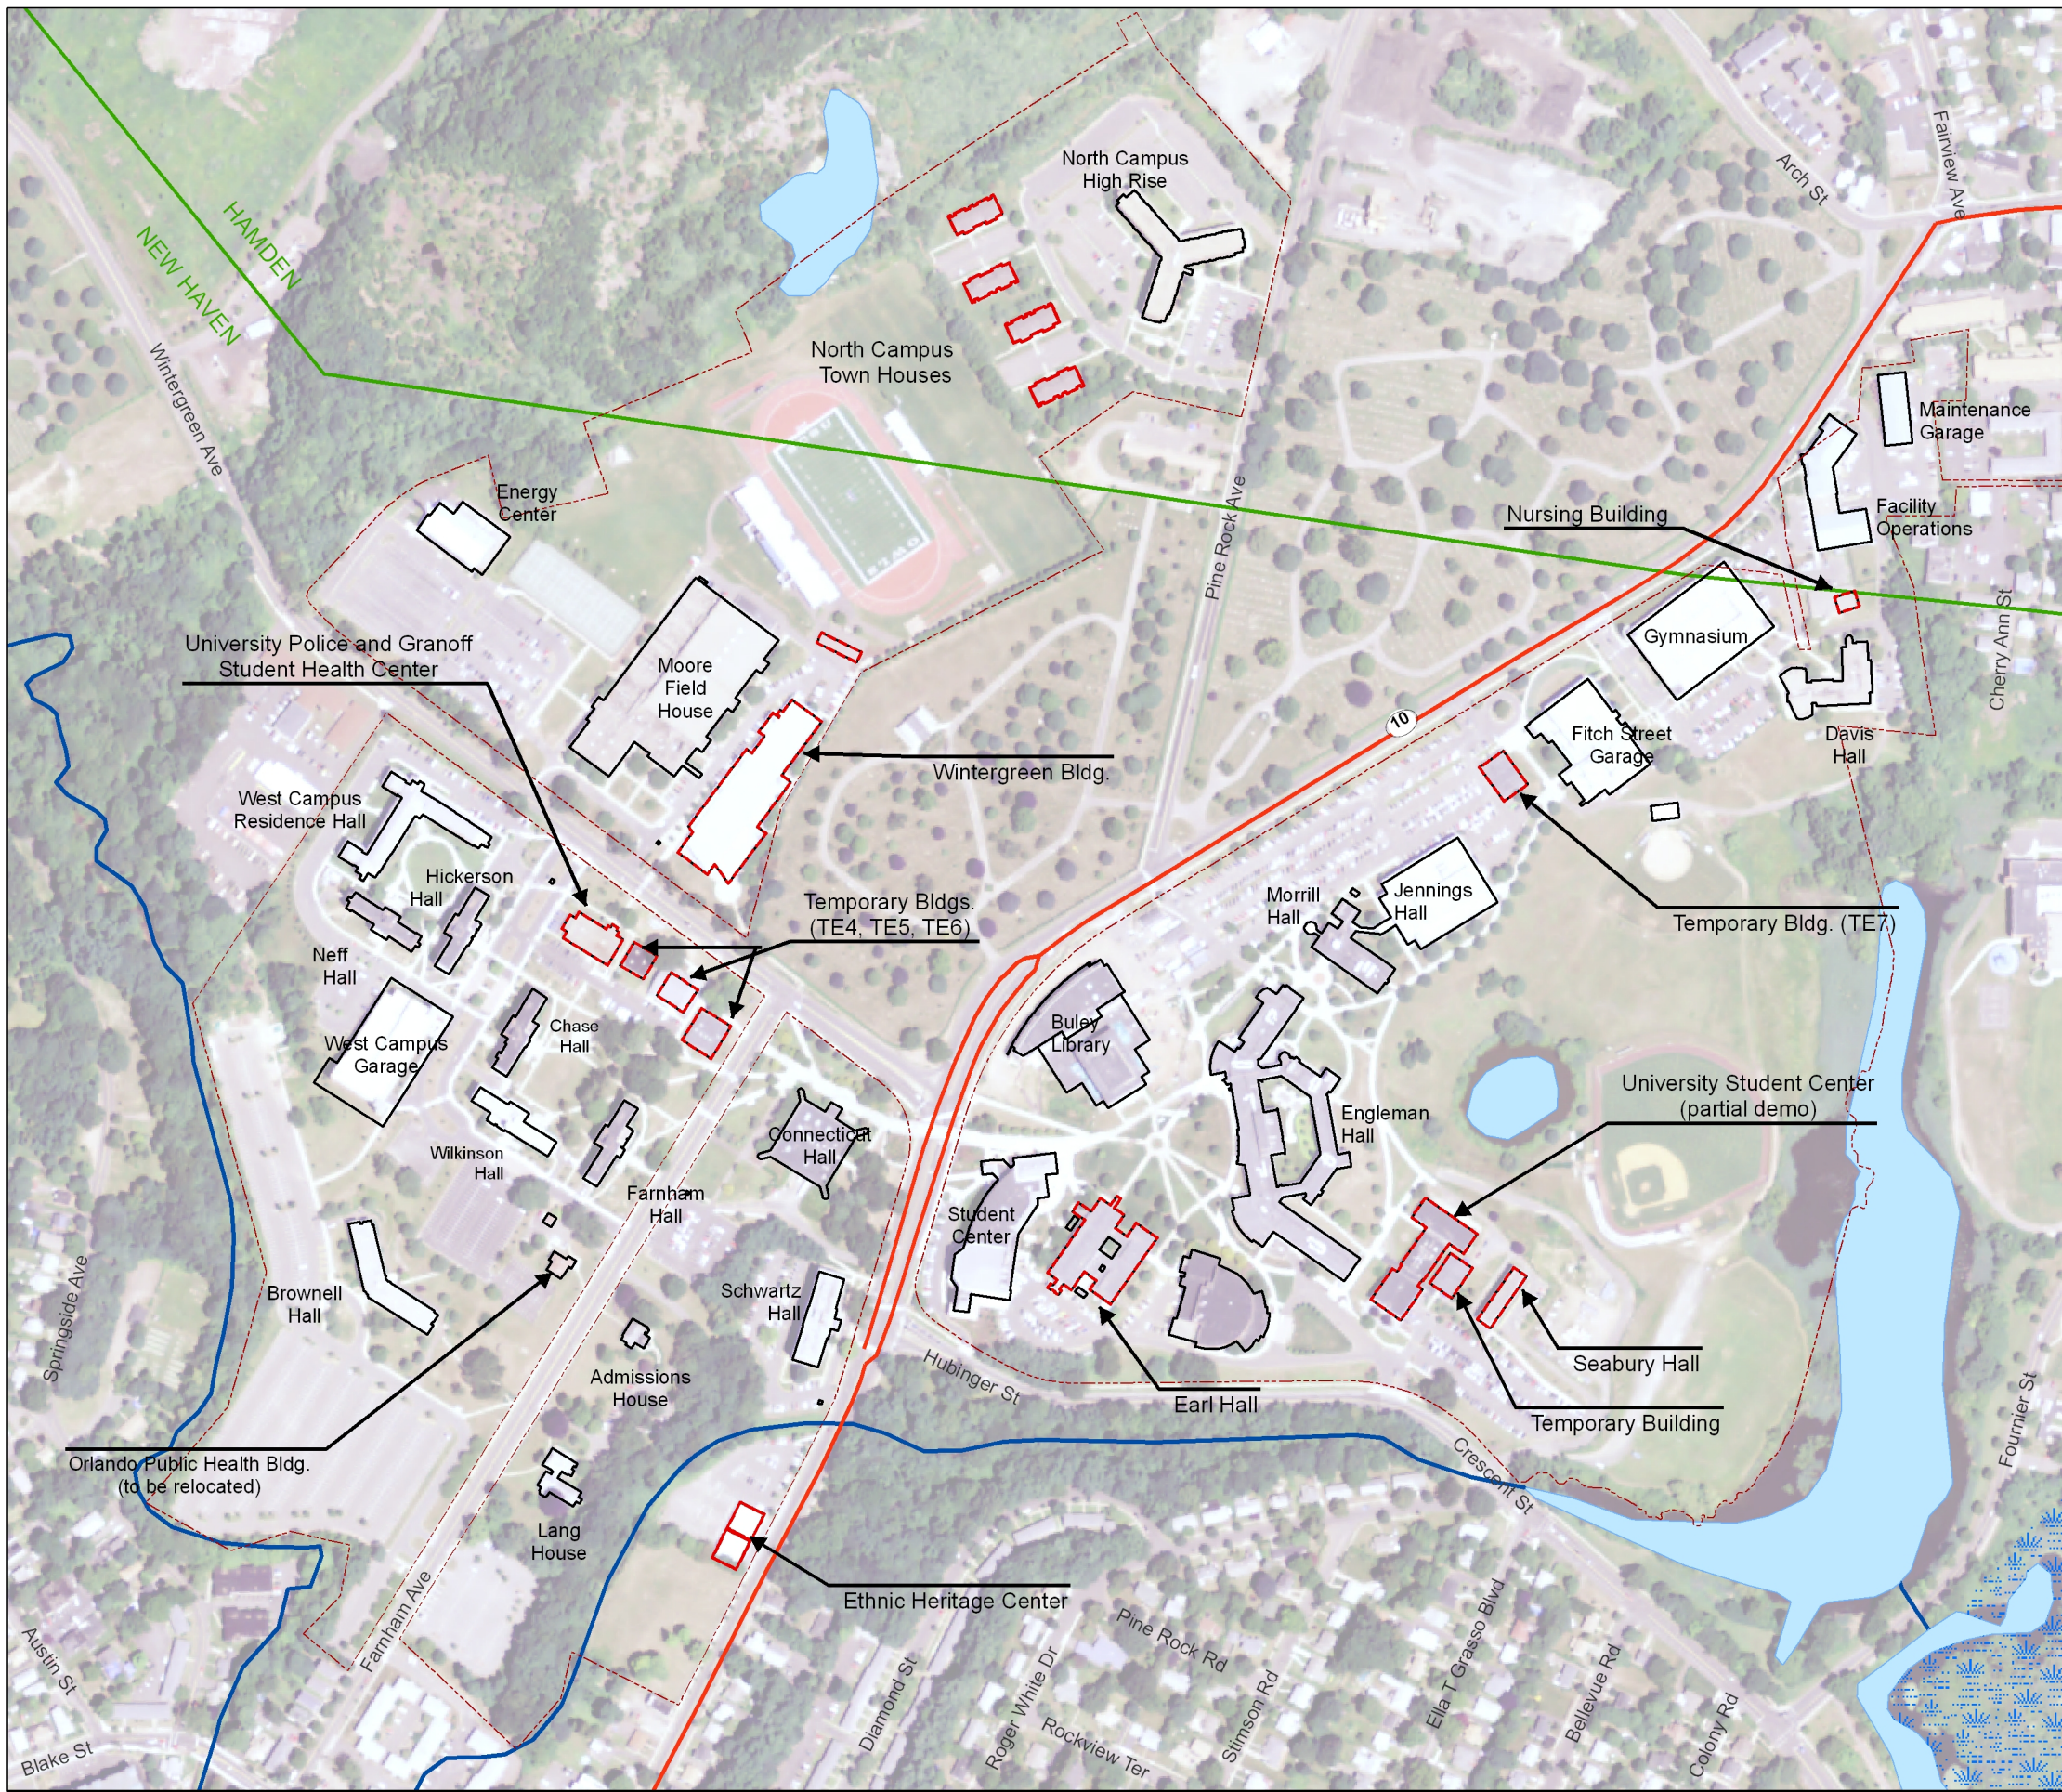


FIGURE 2-1

**2004 MASTER PLAN ALTERNATIVE
EXISTING CONDITIONS AND
PROPOSED DEMOLITION**