
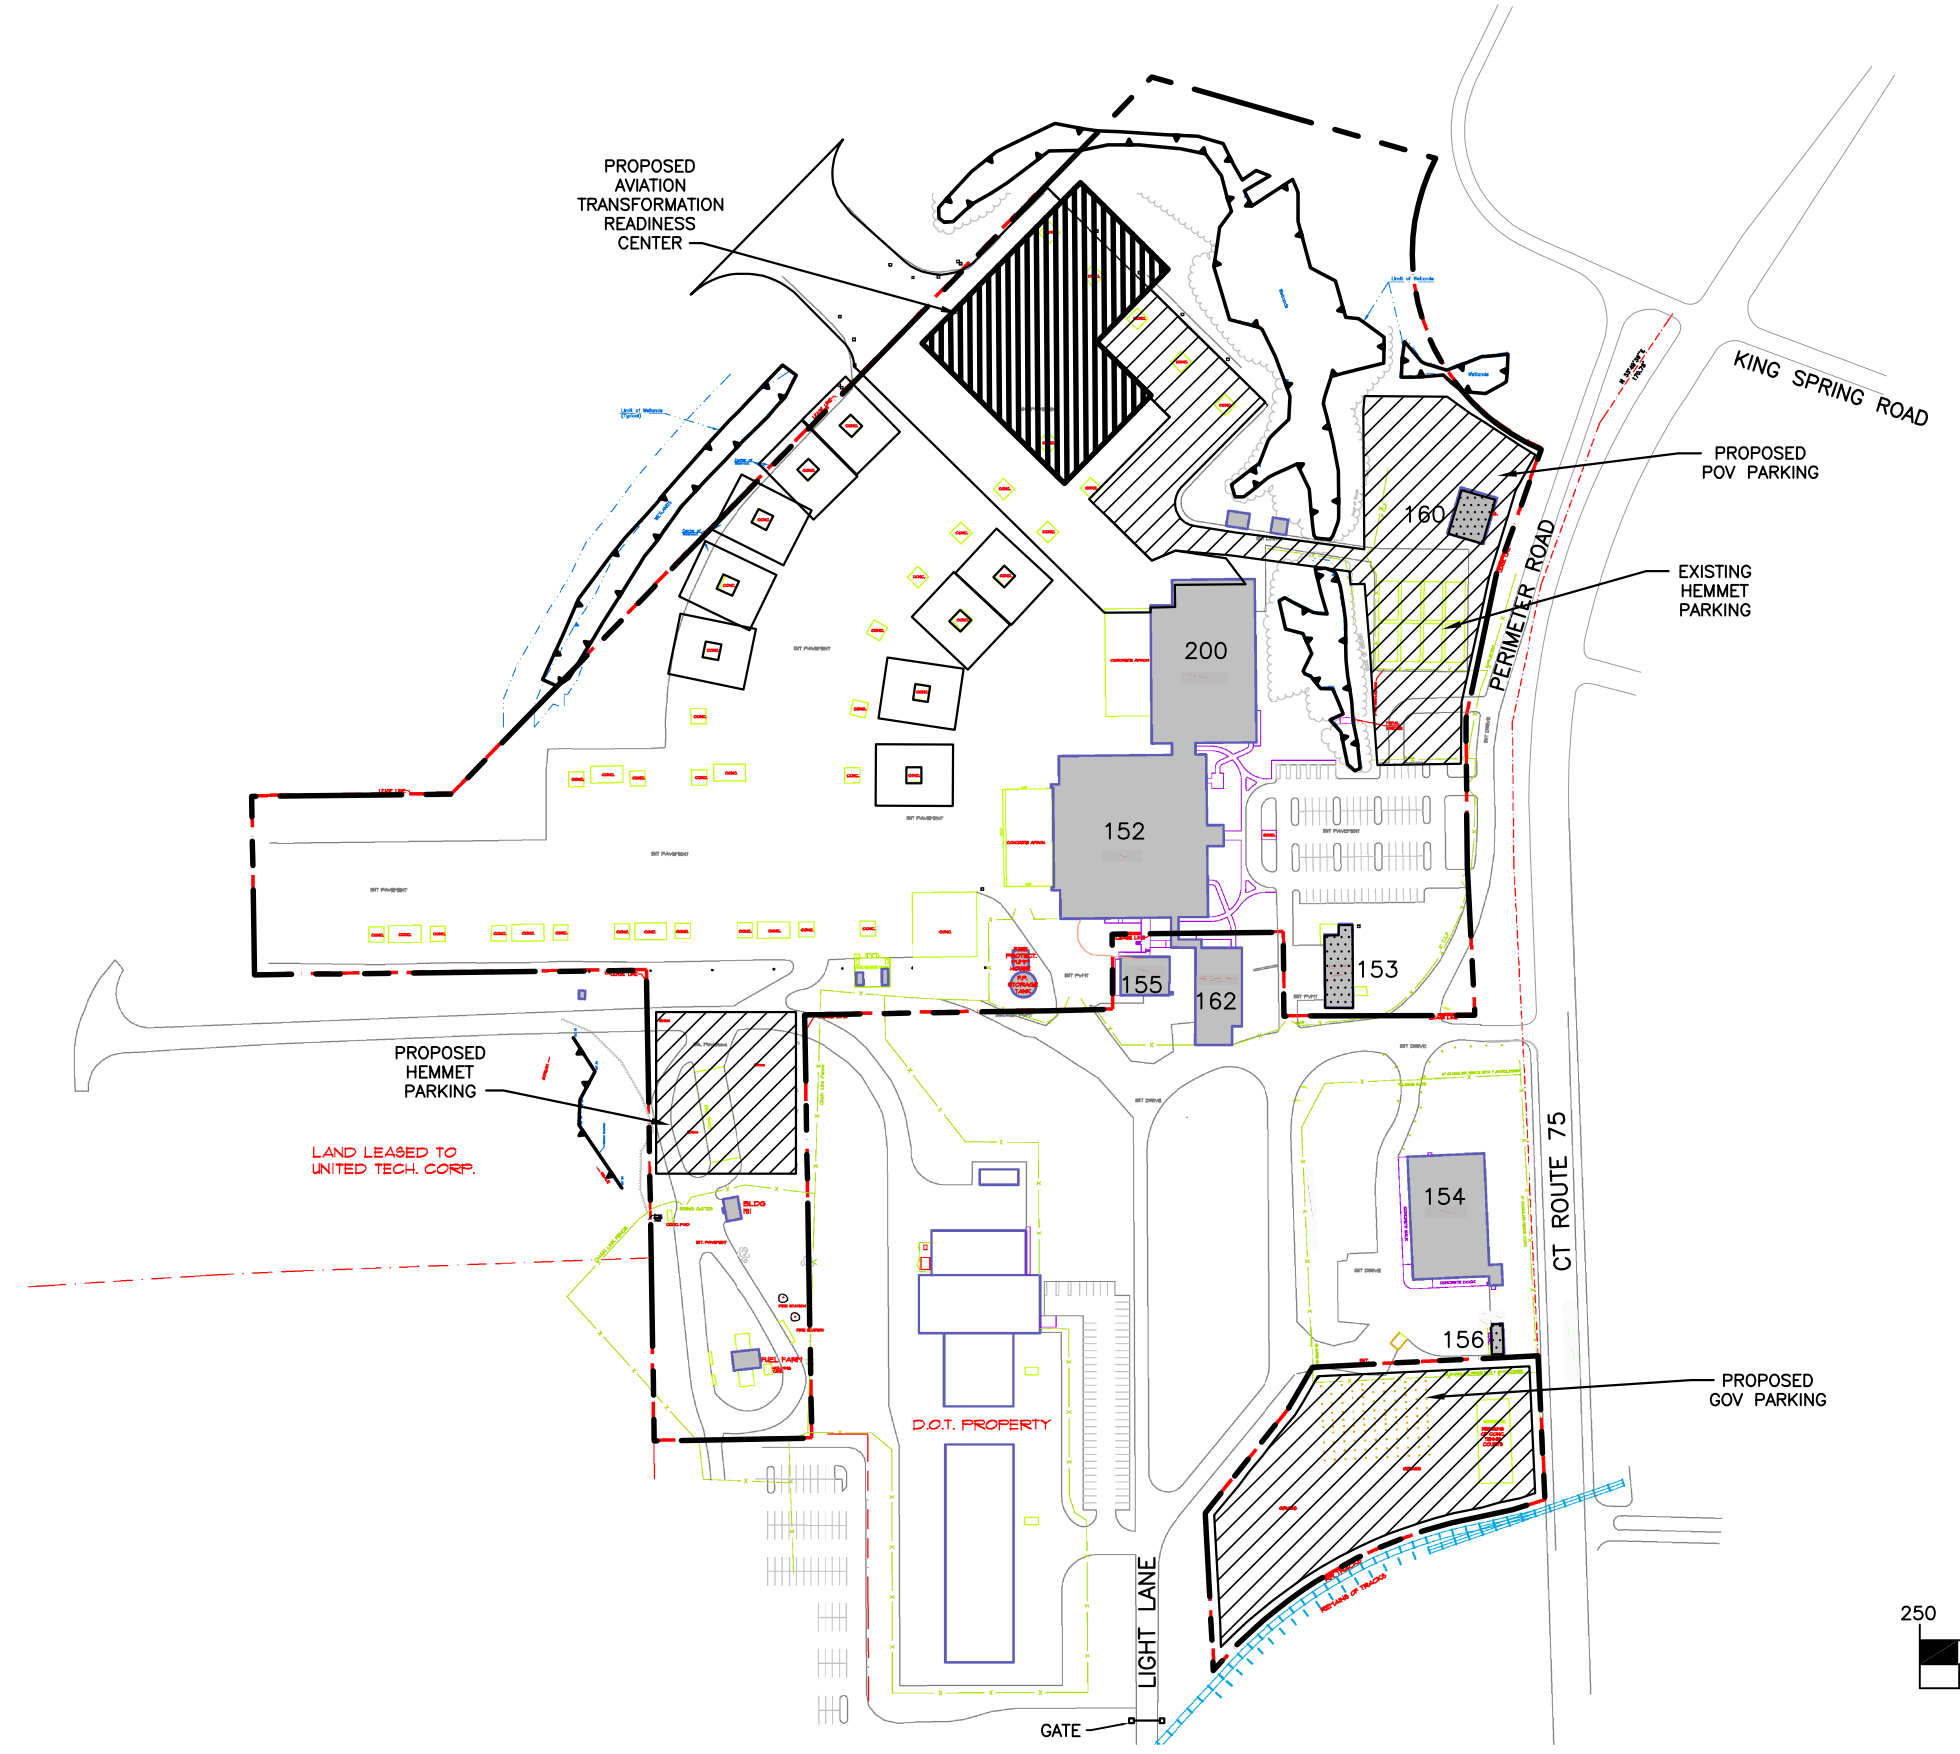


| No. | DATE | REVISION | BY |
|-----|------|----------|----|
| | | | |
| | | | |
| | | | |
| | | | |

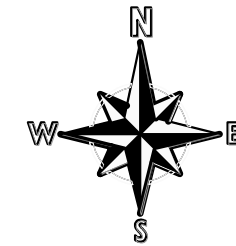

LEGEND

- LAND LEASED TO U.S. GOVERNMENT BY STATE OF CONNECTICUT
- - - CT DOT R.O.W.
- EXISTING AASF BUILDINGS
- ▨ PROPOSED ATRC BUILDING
- ▲ WETLANDS
- ▤ BUILDING TO BE DEMOLISHED
- ▩ PROPOSED PARKING

PREFERRED ALTERNATIVE

PROJECT
ATRC EA/EIE
WINDSOR LOCKS, CONNECTICUT

BEC BAYSTATE ENVIRONMENTAL CONSULTANTS INC.
 Civil Engineers - Planners - Environmental Scientists
 296 North Main Street
 East Longmeadow, MA 01028
 120 Mountain Avenue
 Bloomfield, CT 06002

| | |
|--|----------------------------|
| BEC PROJECT No. 15.0166155.00 SCALE 1"=250' DATE 01/2010 DRAWN BY SMR CHECKED BY SLL | FIGURE No. <h1>2-1</h1> |
|--|----------------------------|

