


Meeting Agenda of the Eastern Region WUCC
At the Northeastern Connecticut Council of Governments
125 Putnam Pike, Dayville, CT
February 8, 2017 at 1:00 P.M. to 3:00 P.M.

***SNOW DATE: February 22, 2017, Same Location & Time**

1. Welcome & Roll Call (5 minutes)
2. Approval of January Meeting Minutes (5 minutes)
3. Formal Correspondence (5 minutes)
4. Public Comment Period (10 minutes)
5. Discussion Regarding ESA Provider Roles and Responsibilities (45 minutes)
6. Consider and Approve Preliminary Exclusive Service Areas for Areas Unserved by Public Water Supply in 15 Communities (*see attached maps*) (45 minutes)
 - A. Map 1: Town of Ashford (Connecticut Water Company & DEEP)
 - B. Map 3: Town of Brooklyn (Connecticut Water Company & DEEP)
 - C. Map 4: Town of Canterbury (Connecticut Water Company & DEEP & Jewett City Water Company)
 - D. Map 5: Town of Chaplin (Aquarion Water Company & DEEP)
 - E. Map 7: Town of Eastford (Aquarion Water Company & DEEP)
 - F. Map 12: Town of Hampton (Aquarion Water Company & DEEP)
 - G. Map 13: Town of Killingly (Connecticut Water Company & DEEP)
 - H. Map 21: Town of Plainfield (Connecticut Water Company & DEEP & Jewett City Water Company)
 - I. Map 22: Town of Pomfret (Connecticut Water Company & DEEP)
 - J. Map 24: Town of Putnam (DEEP & Town of Putnam)
 - K. Map 26: Town of Scotland (DEEP & Jewett City Water Company)
 - L. Map 28: Town of Sterling (DEEP & Town of Sterling)
 - M. Map 30: Town of Thompson (Connecticut Water Company & DEEP)
 - N. Map 31: Town of Union (Connecticut Water Company & DEEP)
 - O. Map 35: Town of Woodstock (Connecticut Water Company & DEEP)
7. Other Business (5 minutes)

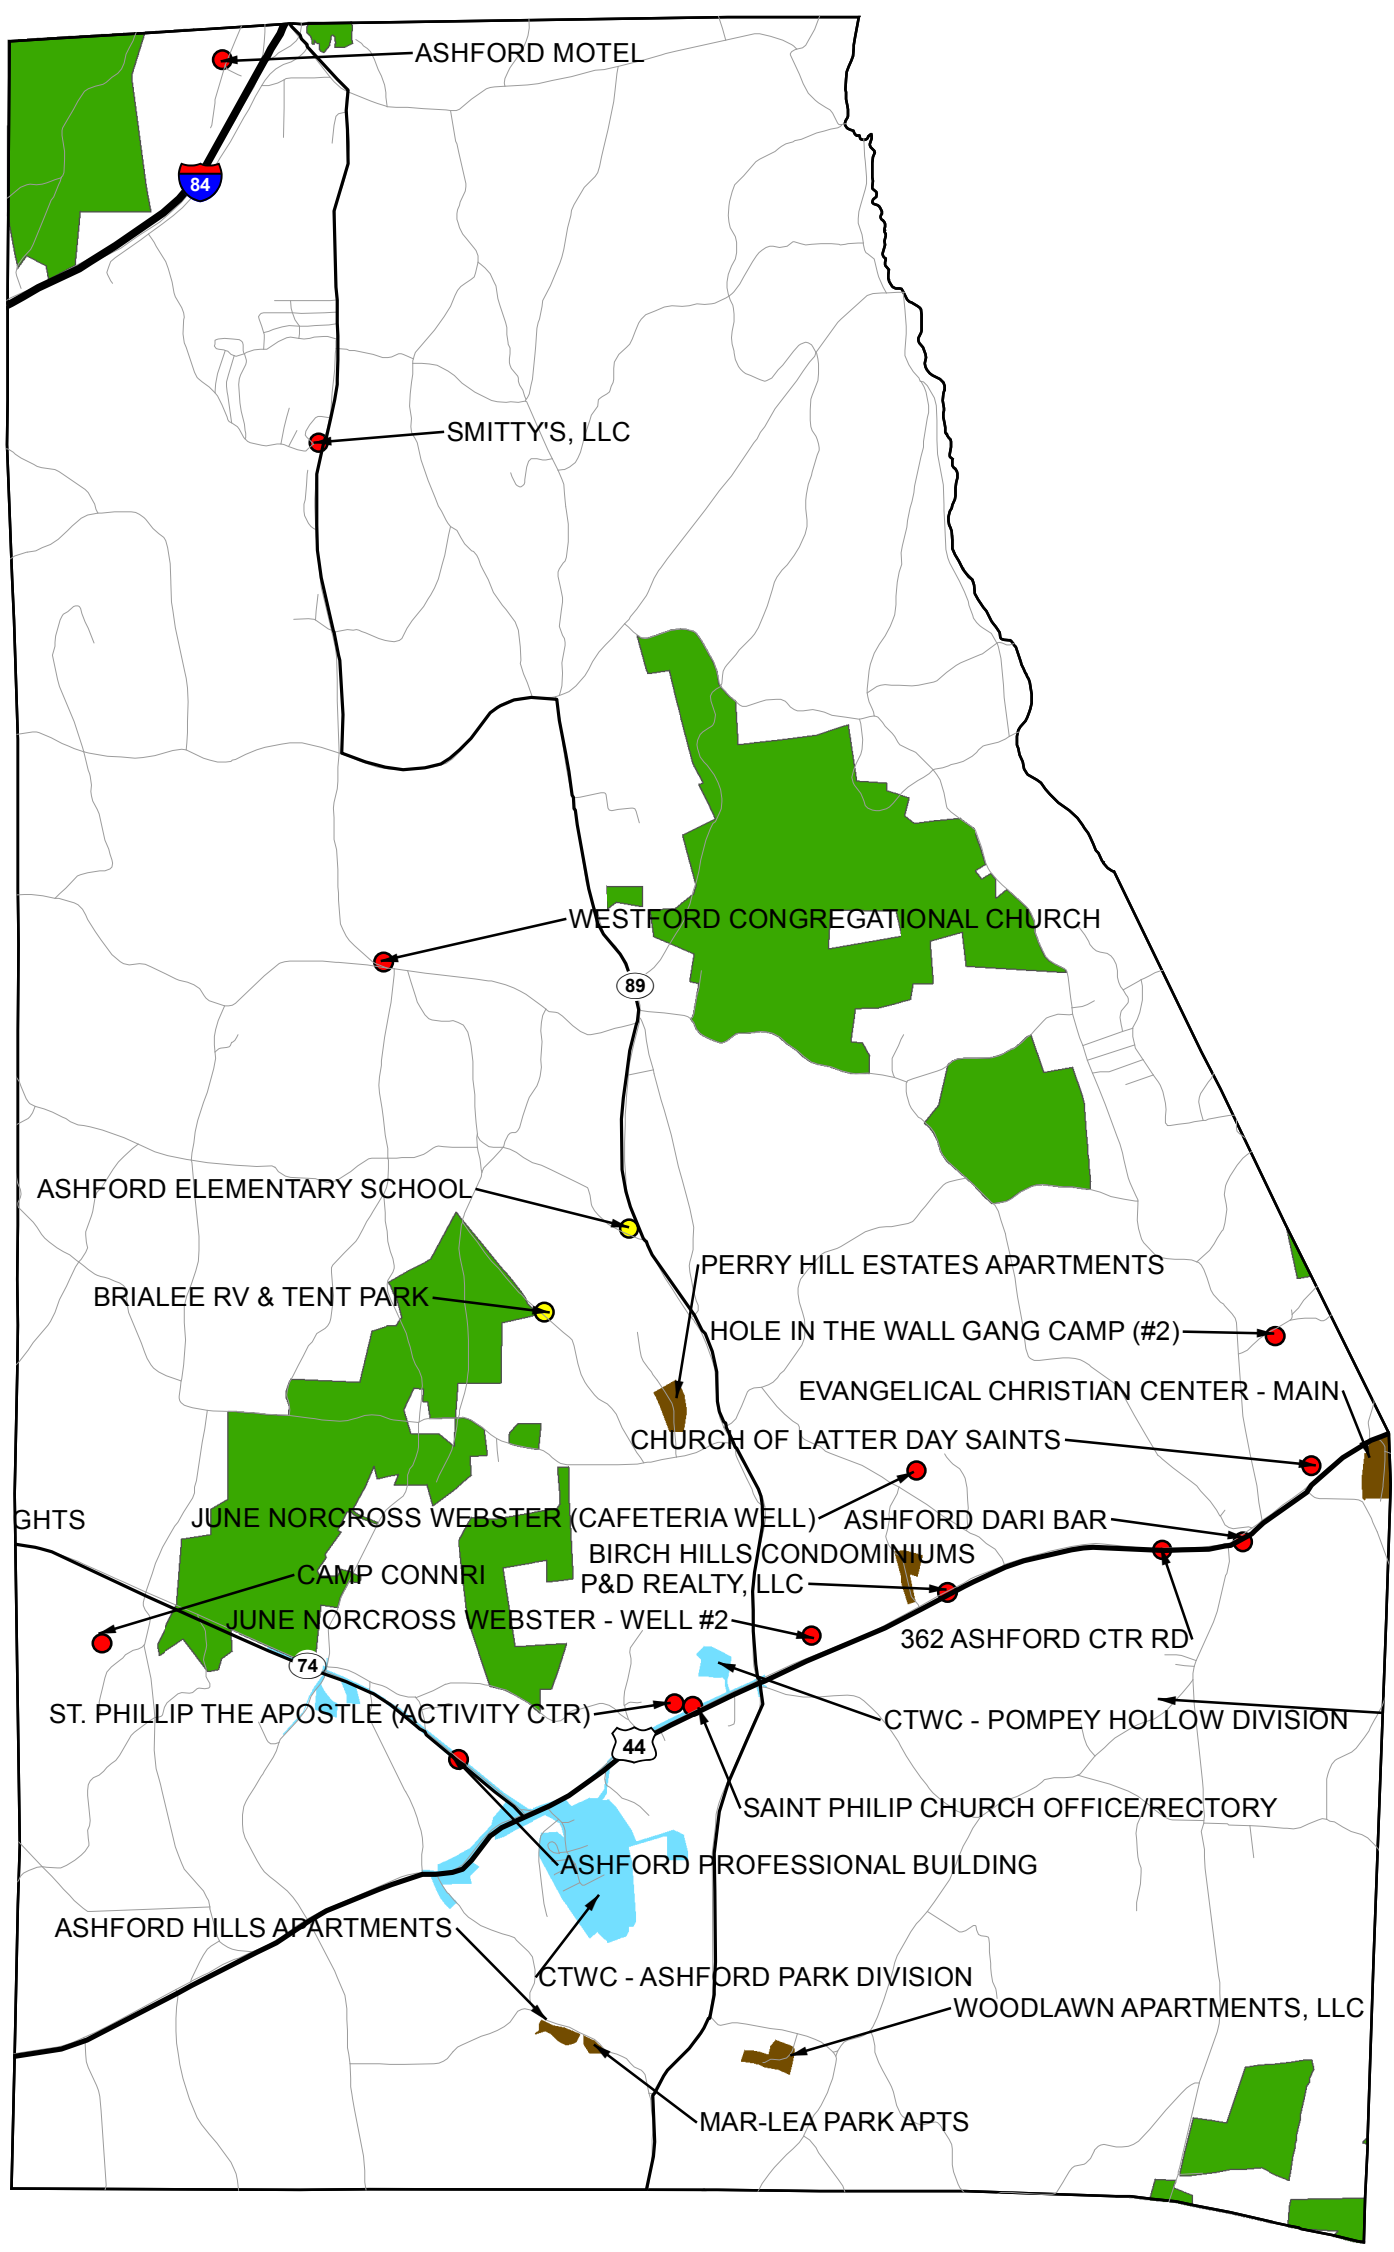


LEGEND

- Interstate
- US Route
- State Route
- Town Road
- EXISTING TRANSIENT NON-COMMUNITY PUBLIC WATER SYSTEM
- EXISTING NON-TRANSIENT NON-COMMUNITY PUBLIC WATER SYSTEM
- CT DEEP PRELIMINARY EXCLUSIVE SERVICE AREA
- CONNECTICUT WATER COMPANY PRELIMINARY EXCLUSIVE SERVICE AREA (CLEAR)
- CONNECTICUT WATER COMPANY COMMUNITY WATER SYSTEM SERVICE AREAS
- OTHER COMMUNITY WATER SYSTEM SERVICE AREAS AND EXCLUSIVE SERVICE AREAS


<p>ESA Fig. 1</p>	<p>PROJECT NO: 1017-05-04</p>	<p>DATE: JANUARY 23, 2017</p>	<p>SCALE: 1:48,000</p>	<p>SUB: MER</p> <p>DESIGNED: []</p> <p>DRAWN: []</p> <p>CHECKED: []</p>	<p>Preliminary Exclusive Service Area Map</p> <p>Town of Ashford, Connecticut</p> <p>Eastern PWSMA</p> <p>Eastern WUCC Ashford, CT</p>	<table border="1" style="width: 100%; border-collapse: collapse;"> <thead> <tr> <th>DESCRIPTION</th> <th>DATE</th> <th>BY</th> </tr> </thead> <tbody> <tr><td> </td><td> </td><td> </td></tr> <tr><td> </td><td> </td><td> </td></tr> <tr><td> </td><td> </td><td> </td></tr> <tr><td> </td><td> </td><td> </td></tr> <tr><td> </td><td> </td><td> </td></tr> <tr><td> </td><td> </td><td> </td></tr> </tbody> </table>	DESCRIPTION	DATE	BY																			<p>MILONE & MACBROOM</p> <p>99 Realty Drive Cheshire, Connecticut 06410 (203) 271-1773 Fax (203) 272-9733 www.miloneandmacbroom.com</p>	
	DESCRIPTION	DATE	BY																										
<p>ESR SHEET NAME</p>				<p>Copyright Milone & Macbroom, Inc. 2017</p>																									

path: z:\projects\1017-05-04\1017-05-04.dwg

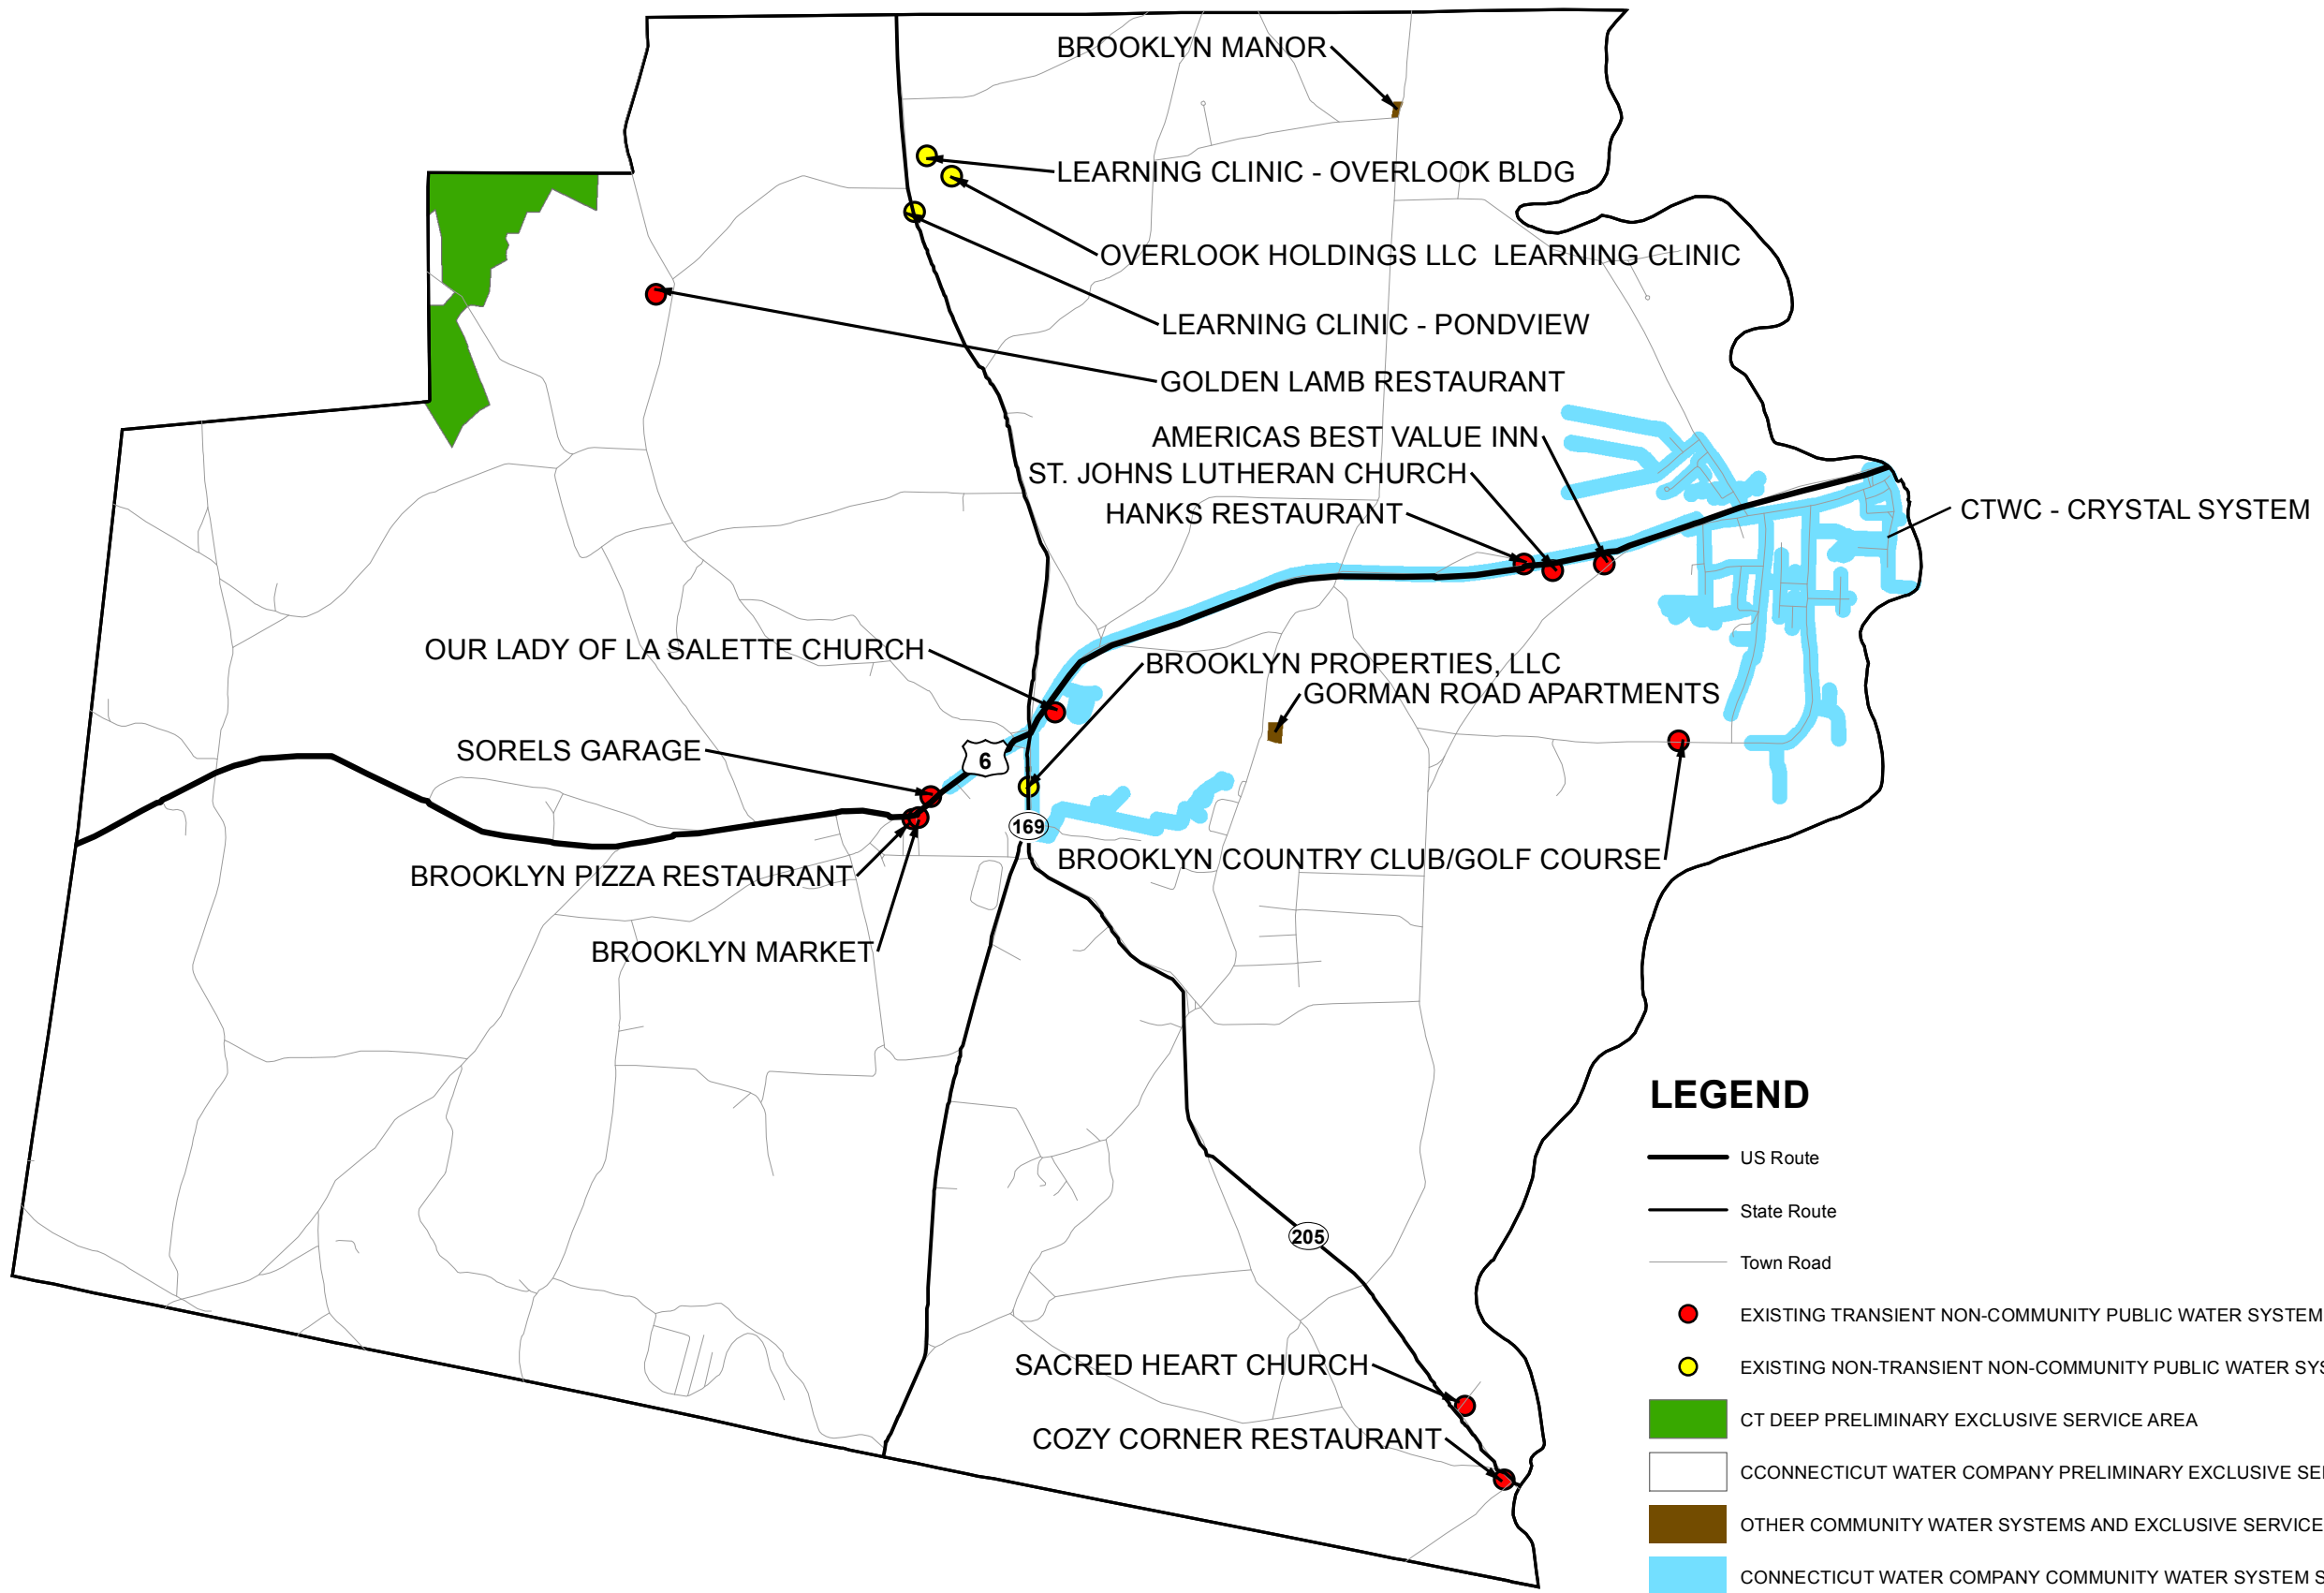

LEGEND

- US Route
- State Route
- Town Road
- EXISTING TRANSIENT NON-COMMUNITY PUBLIC WATER SYSTEM
- EXISTING NON-TRANSIENT NON-COMMUNITY PUBLIC WATER SYSTEM
- CT DEEP PRELIMINARY EXCLUSIVE SERVICE AREA
- CONNECTICUT WATER COMPANY PRELIMINARY EXCLUSIVE SERVICE AREA (CLEAR)
- OTHER COMMUNITY WATER SYSTEMS AND EXCLUSIVE SERVICE AREAS
- CONNECTICUT WATER COMPANY COMMUNITY WATER SYSTEM SERVICE AREA

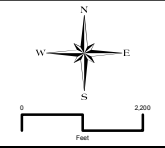


MILONE & MACBROOM
 99 Realty Drive
 Cheshire, Connecticut 06410
 (203) 271-1773 Fax (203) 272-9733
 www.miloneandmacbroom.com

DESCRIPTION	DATE	BY

Preliminary Exclusive Service Area Map
Town of Brooklyn, Connecticut
Eastern PWSMA
 Eastern WUCC
 Brooklyn, CT

SJB DESIGNED	MER DRAWN	SJB CHECKED
SCALE: 1:42,000		
DATE: JANUARY 23, 2017		
PROJECT NO: 1017-05-04		


ESA Fig. 3

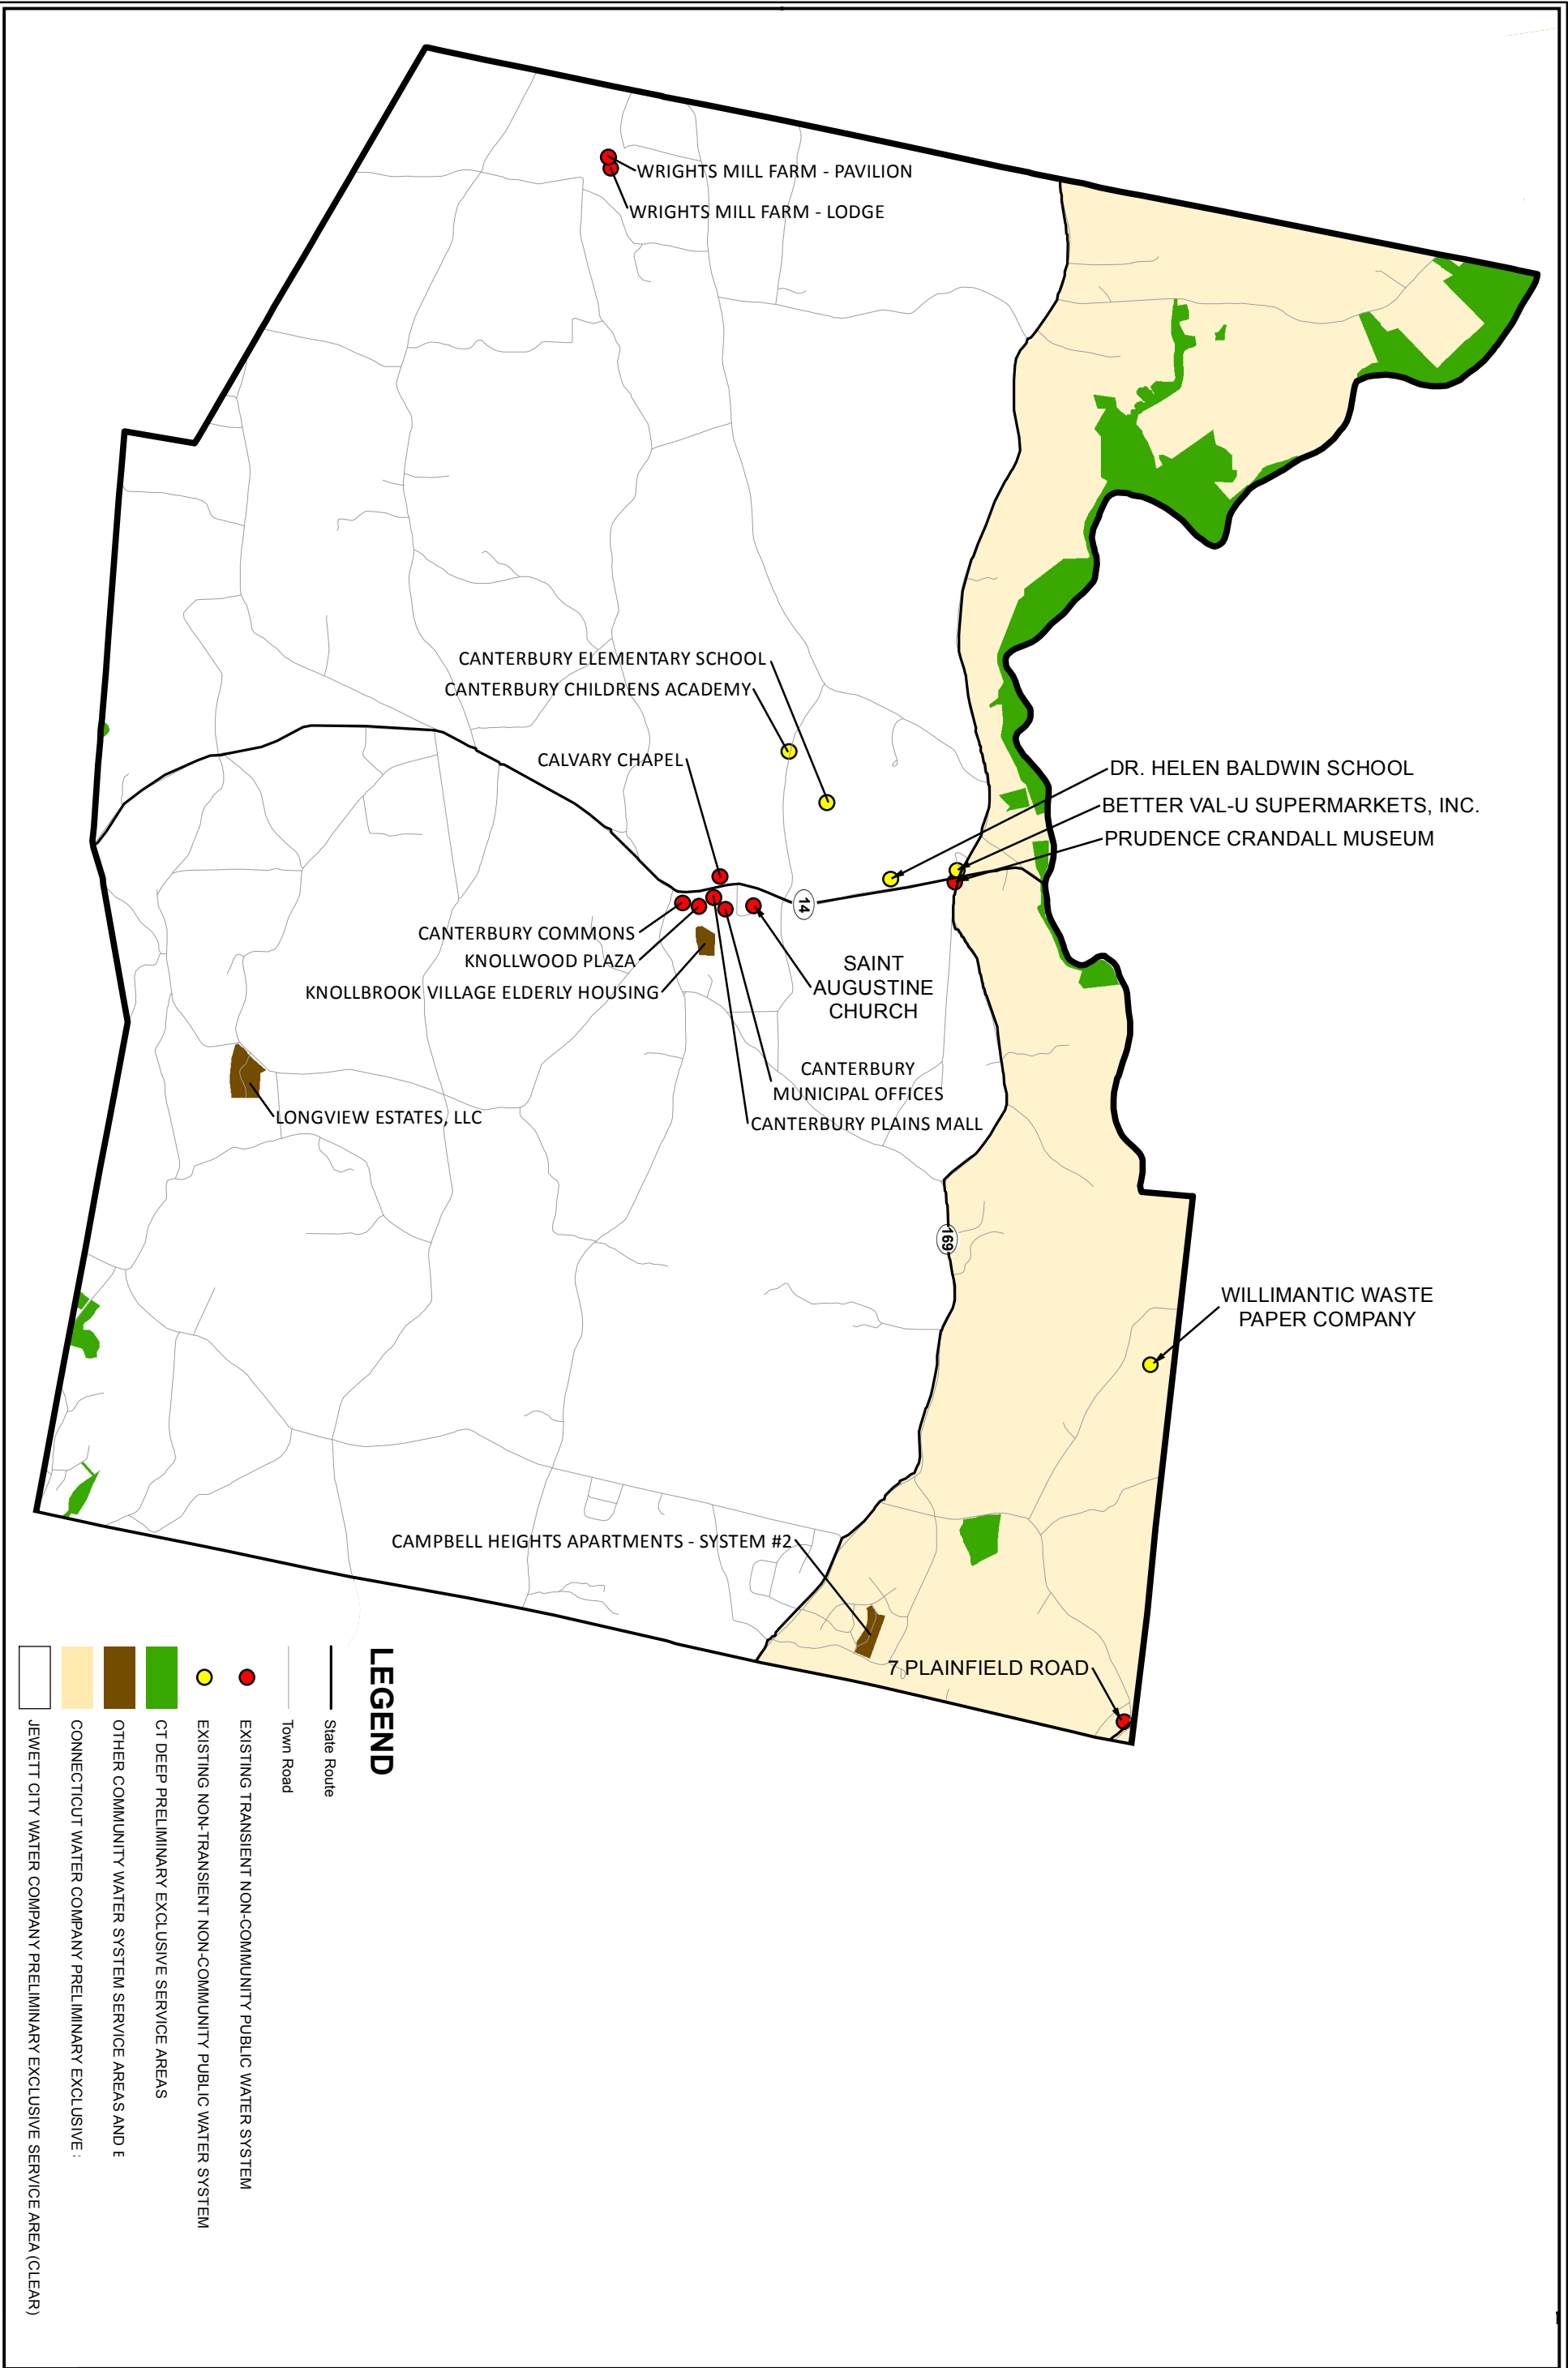

LEGEND

- EXISTING TRANSIENT NON-COMMUNITY PUBLIC WATER SYSTEM
 - EXISTING NON-TRANSIENT NON-COMMUNITY PUBLIC WATER SYSTEM
 - CT DEEP PRELIMINARY EXCLUSIVE SERVICE AREAS
 - OTHER COMMUNITY WATER SYSTEM SERVICE AREAS AND E
 - CONNECTICUT WATER COMPANY PRELIMINARY EXCLUSIVE :
 - JEWETT CITY WATER COMPANY PRELIMINARY EXCLUSIVE SERVICE AREA (CLEAR)
- State Route
 Town Road


<p>ESa Fig. 4</p> <p>PROJECT NO: 1017-05-04</p> <p>DATE: JANUARY 24, 2017</p> <p>SCALE: 1:50,000</p> <p>SUB MER SJB DESIGNED DRAWN CHECKED</p>	<p>Preliminary Exclusive Service Area Map</p> <p>Town of Canterbury, Connecticut</p> <p>Eastern PWSMA</p> <p>Eastern WUCC Canterbury, CT</p>	<table border="1" style="width: 100%; border-collapse: collapse;"> <thead> <tr> <th>DESCRIPTION</th> <th>DATE</th> <th>BY</th> </tr> </thead> <tbody> <tr><td> </td><td> </td><td> </td></tr> <tr><td> </td><td> </td><td> </td></tr> <tr><td> </td><td> </td><td> </td></tr> <tr><td> </td><td> </td><td> </td></tr> <tr><td> </td><td> </td><td> </td></tr> <tr><td> </td><td> </td><td> </td></tr> </tbody> </table>	DESCRIPTION	DATE	BY																			<p>99 Realty Drive Cheshire, Connecticut 06410 (203) 271-1773 Fax (203) 272-9733 www.miloneandmacbroom.com</p>	
DESCRIPTION	DATE	BY																							

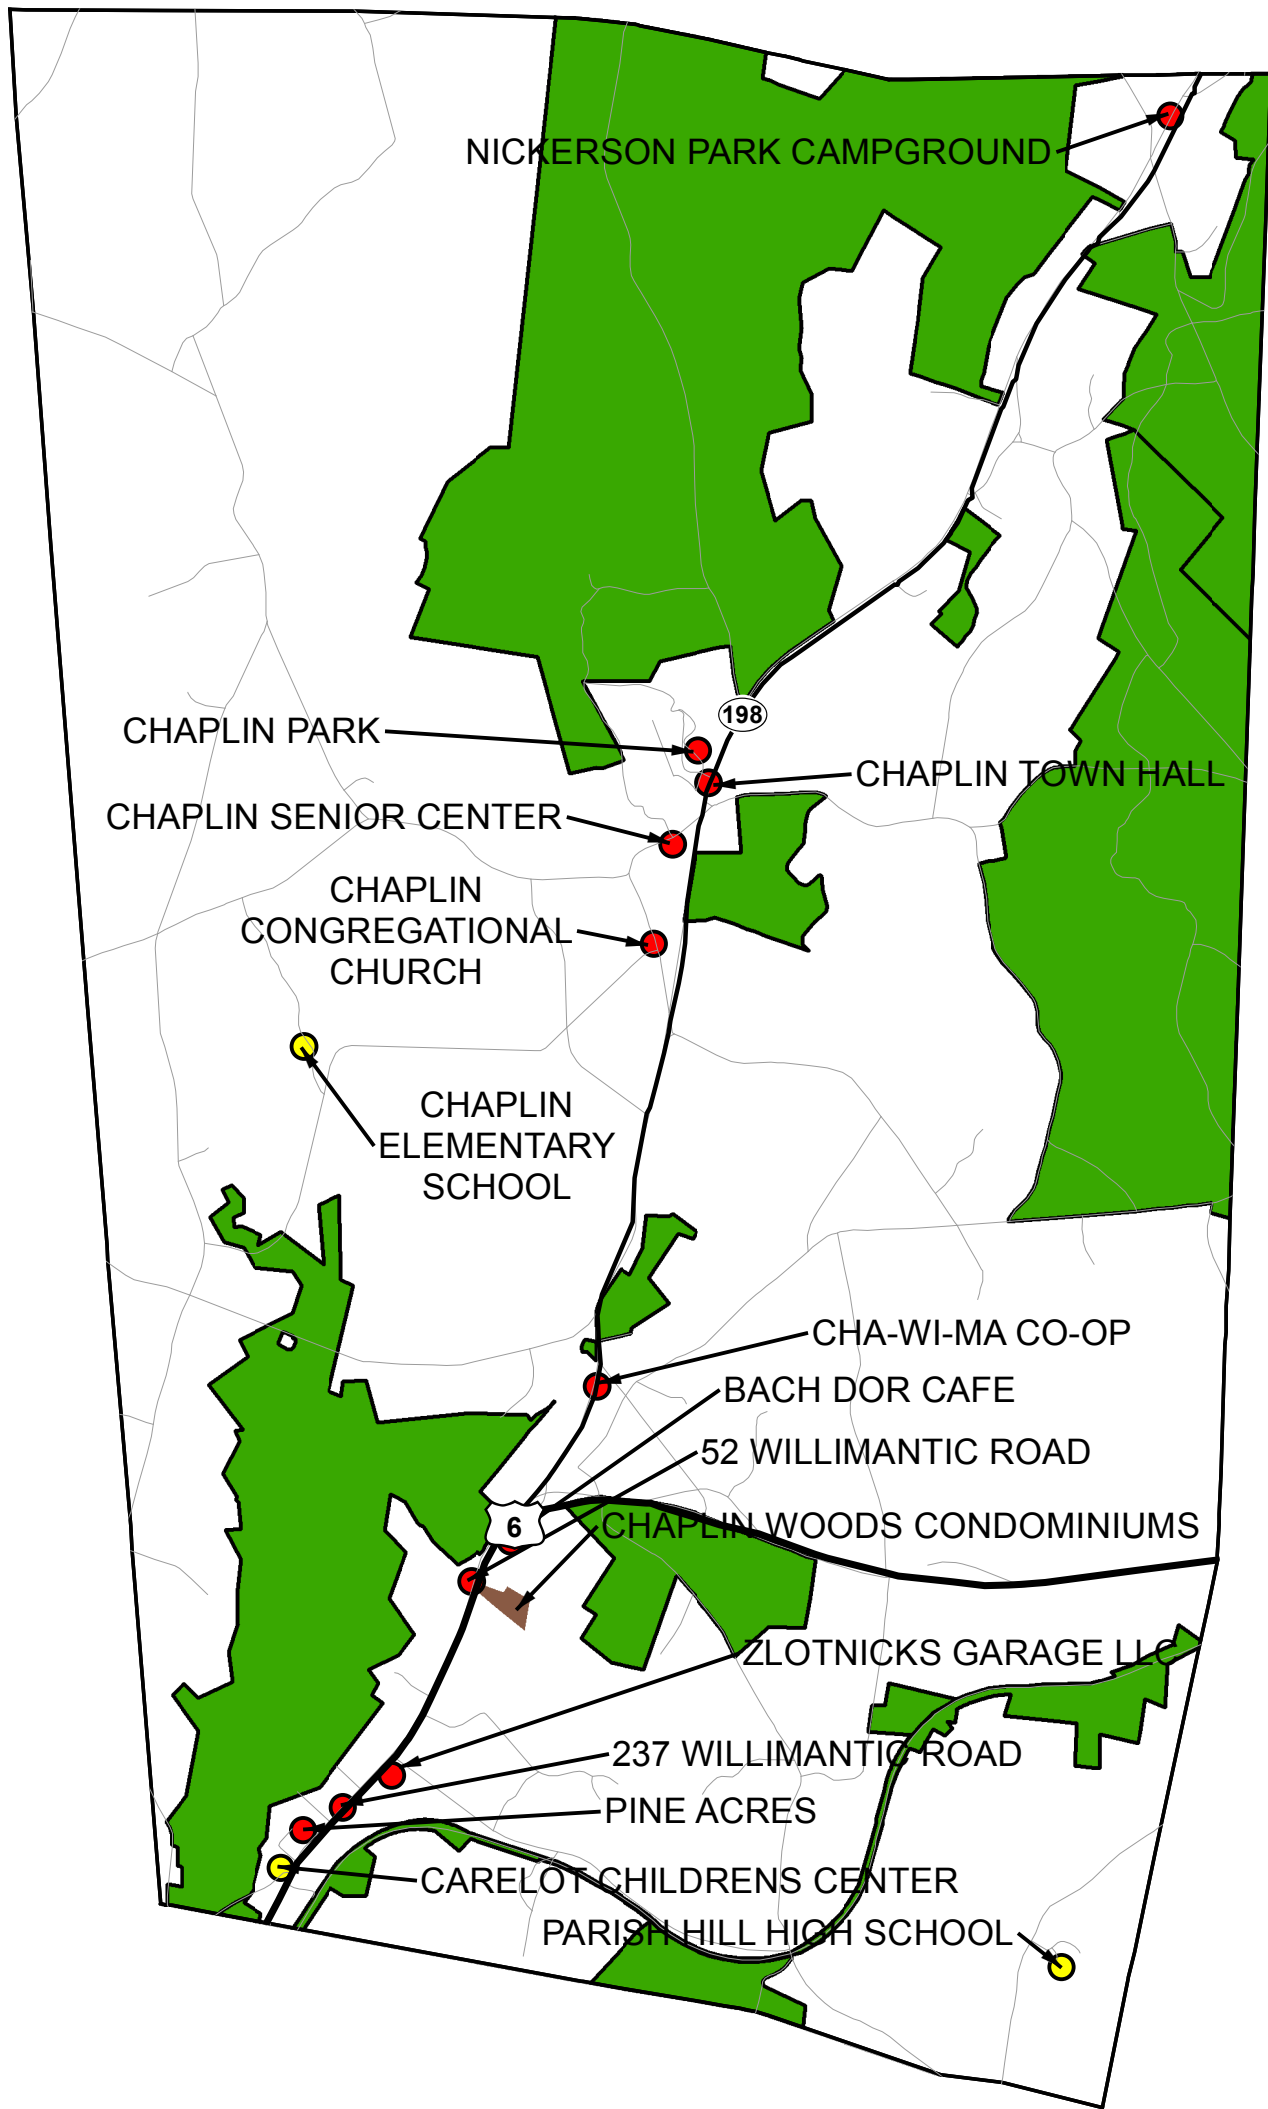

LEGEND

- US Route
- State Route
- Town Road
- EXISTING TRANSIENT NON-COMMUNITY PUBLIC WATER SYSTEM
- EXISTING NON-TRANSIENT NON-COMMUNITY PUBLIC WATER SYSTEM
- CT DEEP PRELIMINARY EXCLUSIVE SERVICE AREAS
- AQUARION WATER COMPANY PRELIMINARY EXCLUSIVE SERVICE AREA (CLEAR)
- OTHER COMMUNITY WATER SYSTEM SERVICE AREAS AND EXCLUSIVE SERVICE AREAS


<p>ESa Fig. 5</p>	PROJECT NO: 1017-05-04 DATE: JANUARY 23, 2017 SCALE: 1:36,000	<p>Preliminary Exclusive Service Area Map</p> <p>Town of Chaplin, Connecticut Eastern PWSMA</p> <p>Eastern WUCC Chaplin, CT</p>	<table border="1" style="width: 100%; border-collapse: collapse;"> <thead> <tr> <th>DESCRIPTION</th> <th>DATE</th> <th>BY</th> </tr> </thead> <tbody> <tr><td> </td><td> </td><td> </td></tr> <tr><td> </td><td> </td><td> </td></tr> <tr><td> </td><td> </td><td> </td></tr> <tr><td> </td><td> </td><td> </td></tr> <tr><td> </td><td> </td><td> </td></tr> </tbody> </table>	DESCRIPTION	DATE	BY																<p style="font-size: 8px;"> 99 Realty Drive Cheshire, Connecticut 06410 (203) 271-1773 Fax (203) 272-9733 www.miloneandmacbroom.com </p>	
	DESCRIPTION	DATE	BY																				
SHEET NAME: ESa Fig. 5 SUB: MER DRAWING: SJB CHECKED:																							

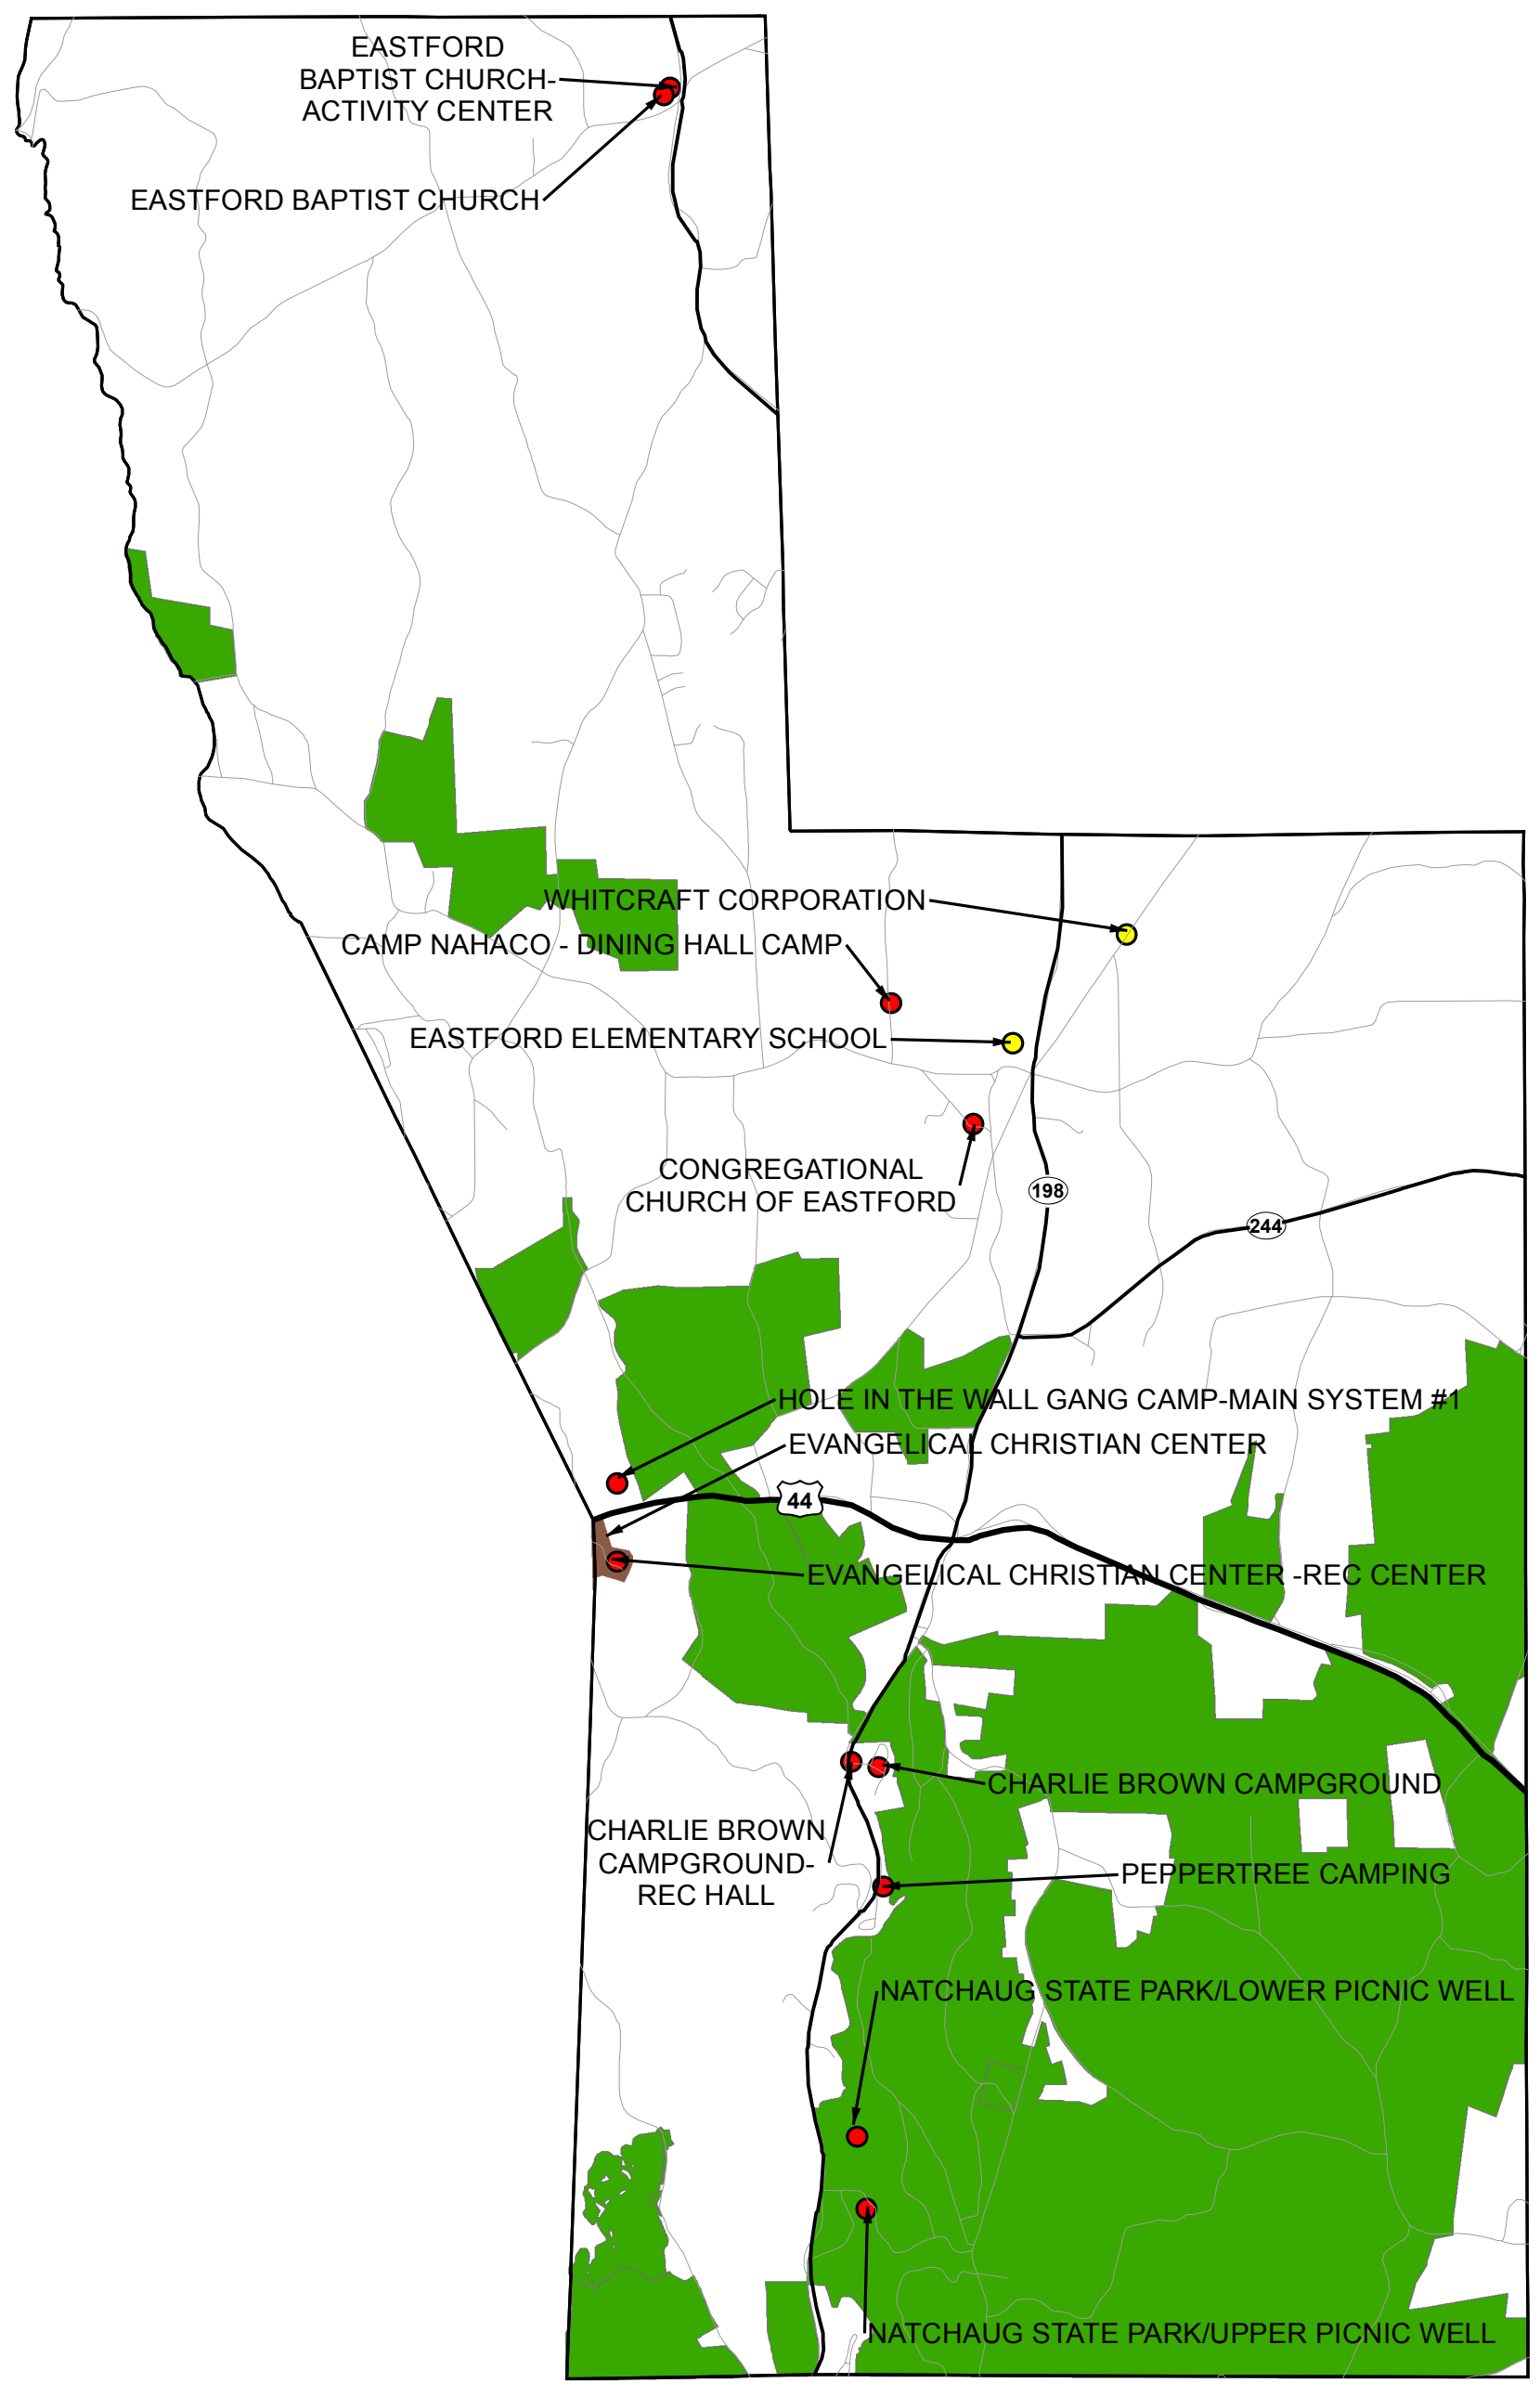





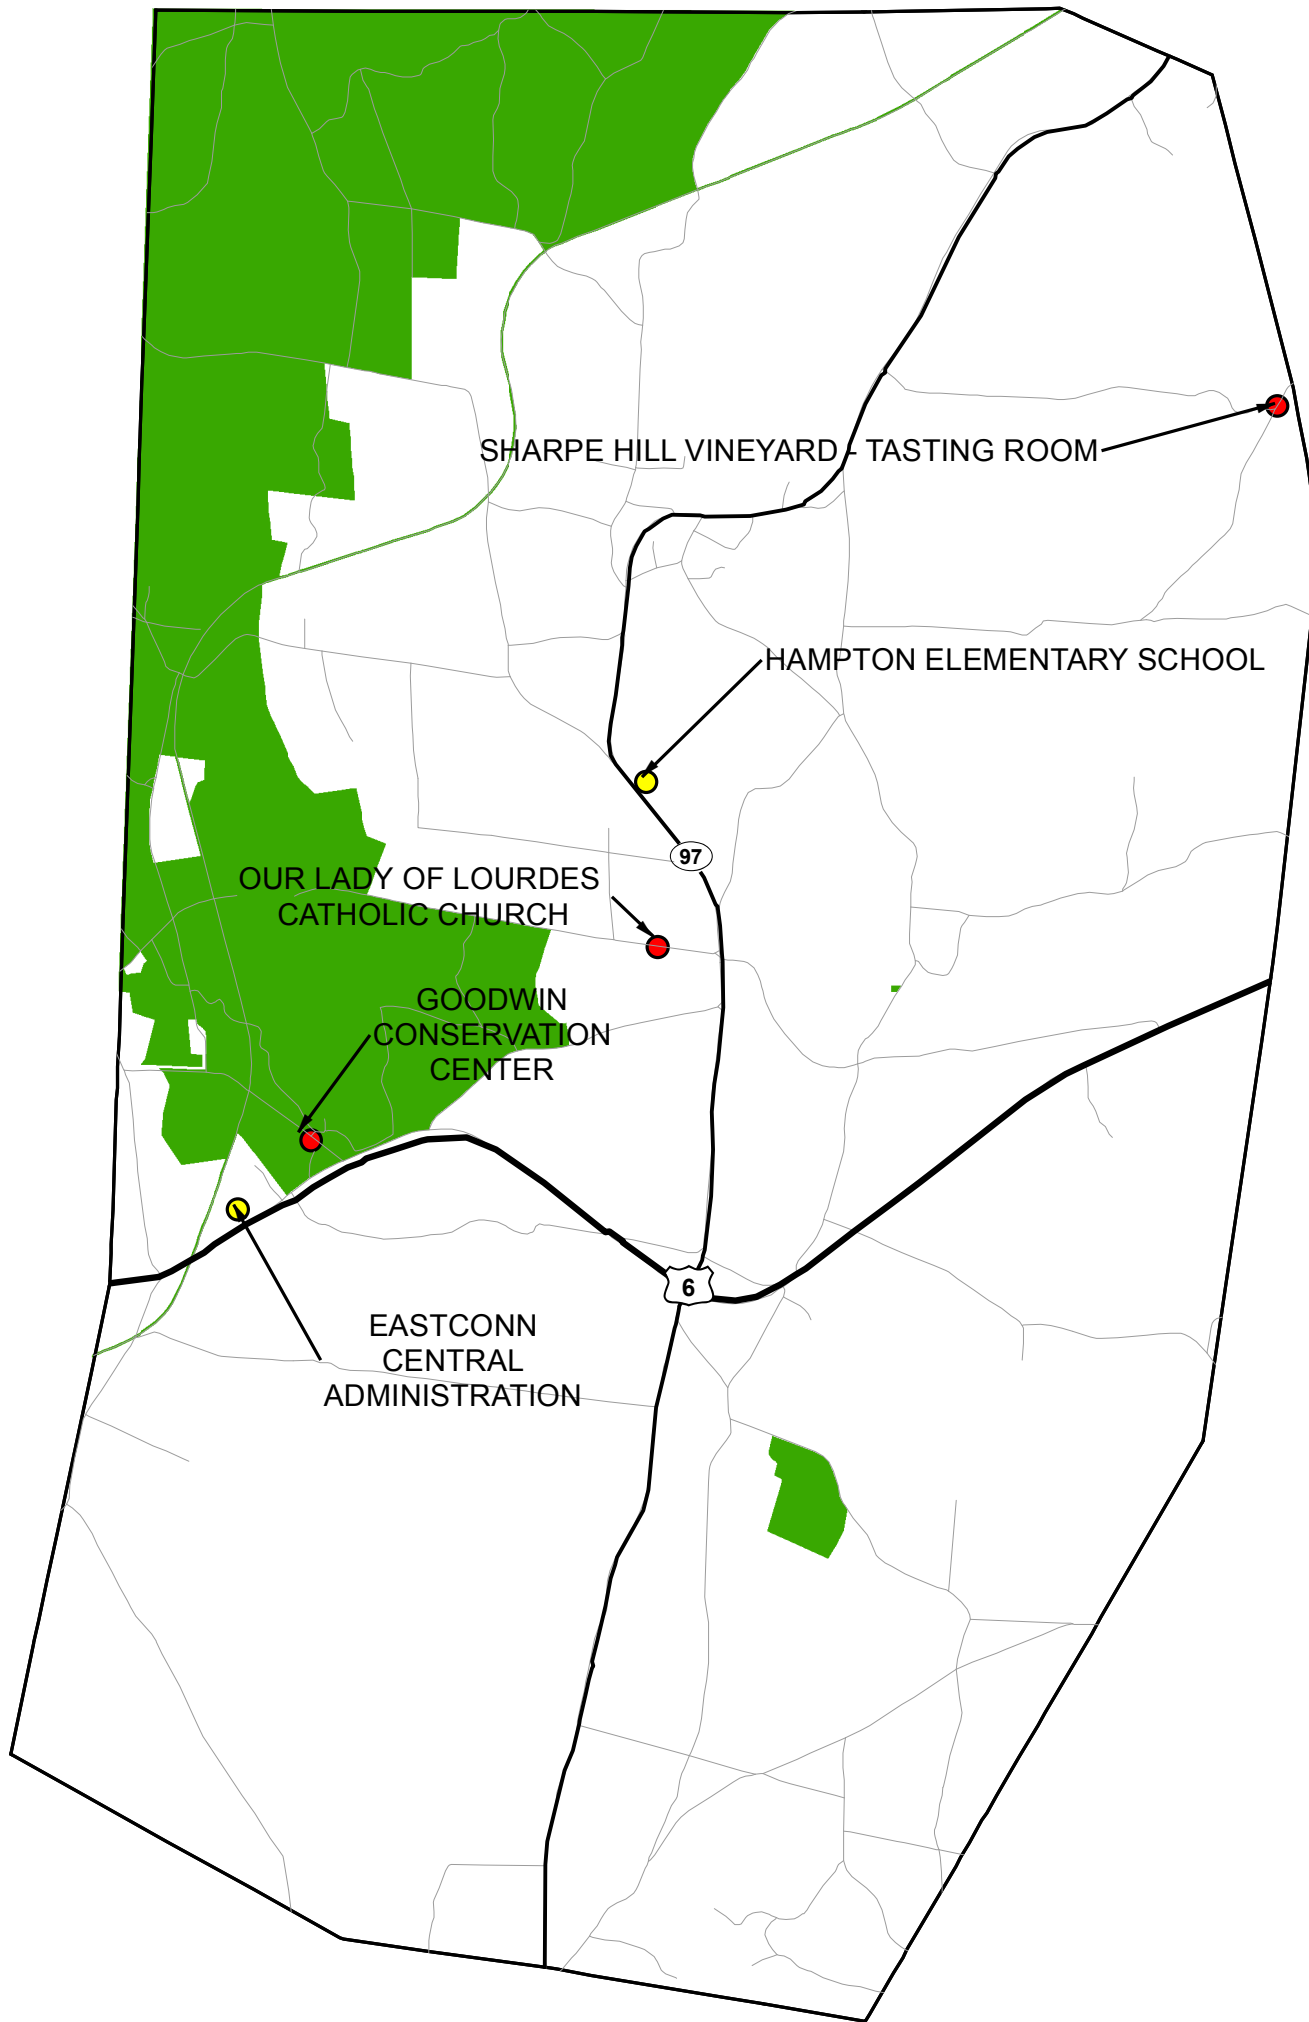


LEGEND


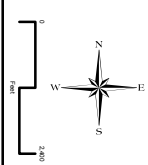
- US Route
- State Route
- Town Road
- EXISTING TRANSIENT NON-COMMUNITY PUBLIC WATER SYSTEM
- EXISTING NON-TRANSIENT NON-COMMUNITY PUBLIC WATER SYSTEM
- CT DEEP PRELIMINARY EXCLUSIVE SERVICE AREAS
- AQUARION WATER COMPANY PRELIMINARY EXCLUSIVE SERVICE AREA (CLEAR)
- OTHER COMMUNITY WATER SYSTEM SERVICE AREA AND EXCLUSIVE SERVICE AREA


<p>ESA Fig. 7</p>	<p>PROJECT NO. 1017-05-04</p>	<p>DATE JANUARY 23, 2017</p>	<p>SCALE 1:42,000</p>	<p>SUB MER</p> <p>DESIGNED BY SJB</p>	<p>Preliminary Exclusive Service Area Map</p> <p>Town of Eastford, Connecticut Eastern PWSMA</p> <p>Eastern WUCC Eastford, CT</p>	<table border="1" style="width: 100%; border-collapse: collapse;"> <thead> <tr> <th>DESCRIPTION</th> <th>DATE</th> <th>BY</th> </tr> </thead> <tbody> <tr><td> </td><td> </td><td> </td></tr> <tr><td> </td><td> </td><td> </td></tr> <tr><td> </td><td> </td><td> </td></tr> <tr><td> </td><td> </td><td> </td></tr> <tr><td> </td><td> </td><td> </td></tr> </tbody> </table>	DESCRIPTION	DATE	BY																<p>99 Realty Drive Cheshire, Connecticut 06410 (203) 271-1773 Fax (203) 272-9733 www.miloneandmacbroom.com</p>	
	DESCRIPTION	DATE	BY																							
<p>SHEET NAME</p>					<p>Copyright Milone & Macbroom, Inc. 2015</p>																					




LEGEND

-  US Route
-  State Route
-  Town Road
-  EXISTING TRANSIENT NON-COMMUNITY PUBLIC WATER SYSTEM
-  EXISTING NON-TRANSIENT NON-COMMUNITY PUBLIC WATER SYSTEM
-  CT DEEP PRELIMINARY EXCLUSIVE SERVICE AREAS
-  AQUARION WATER COMPANY PRELIMINARY EXCLUSIVE SERVICE AREA (CLEAR)

<p>ESA Fig. 12</p>	<p>PROJECT NO. 1017-05-04</p> <p>DATE JANUARY 23, 2017</p> <p>SCALE 1:42,000</p>	<p>SUB MER SUB</p> <p>DESIGNED DRAWN CHECKED</p>	<p>Preliminary Exclusive Service Area Map</p> <p>Town of Hampton, Connecticut</p> <p>Eastern PWSMA</p> <p>Eastern WUCC Hampton, CT</p>	<table border="1" style="width: 100%; border-collapse: collapse;"> <thead> <tr> <th>DESCRIPTION</th> <th>DATE</th> <th>BY</th> </tr> </thead> <tbody> <tr><td> </td><td> </td><td> </td></tr> <tr><td> </td><td> </td><td> </td></tr> <tr><td> </td><td> </td><td> </td></tr> <tr><td> </td><td> </td><td> </td></tr> <tr><td> </td><td> </td><td> </td></tr> <tr><td> </td><td> </td><td> </td></tr> </tbody> </table>	DESCRIPTION	DATE	BY																			 <p style="font-size: 8px;">99 Realty Drive Cheshire, Connecticut 06410 (203) 271-1773 Fax (203) 272-9733 www.miloneandmacbroom.com</p>	
	DESCRIPTION	DATE	BY																								
<p>SHEET NAME</p>	<p>COPYRIGHT MILONE & MACBROOM, INC. 2015</p>																										

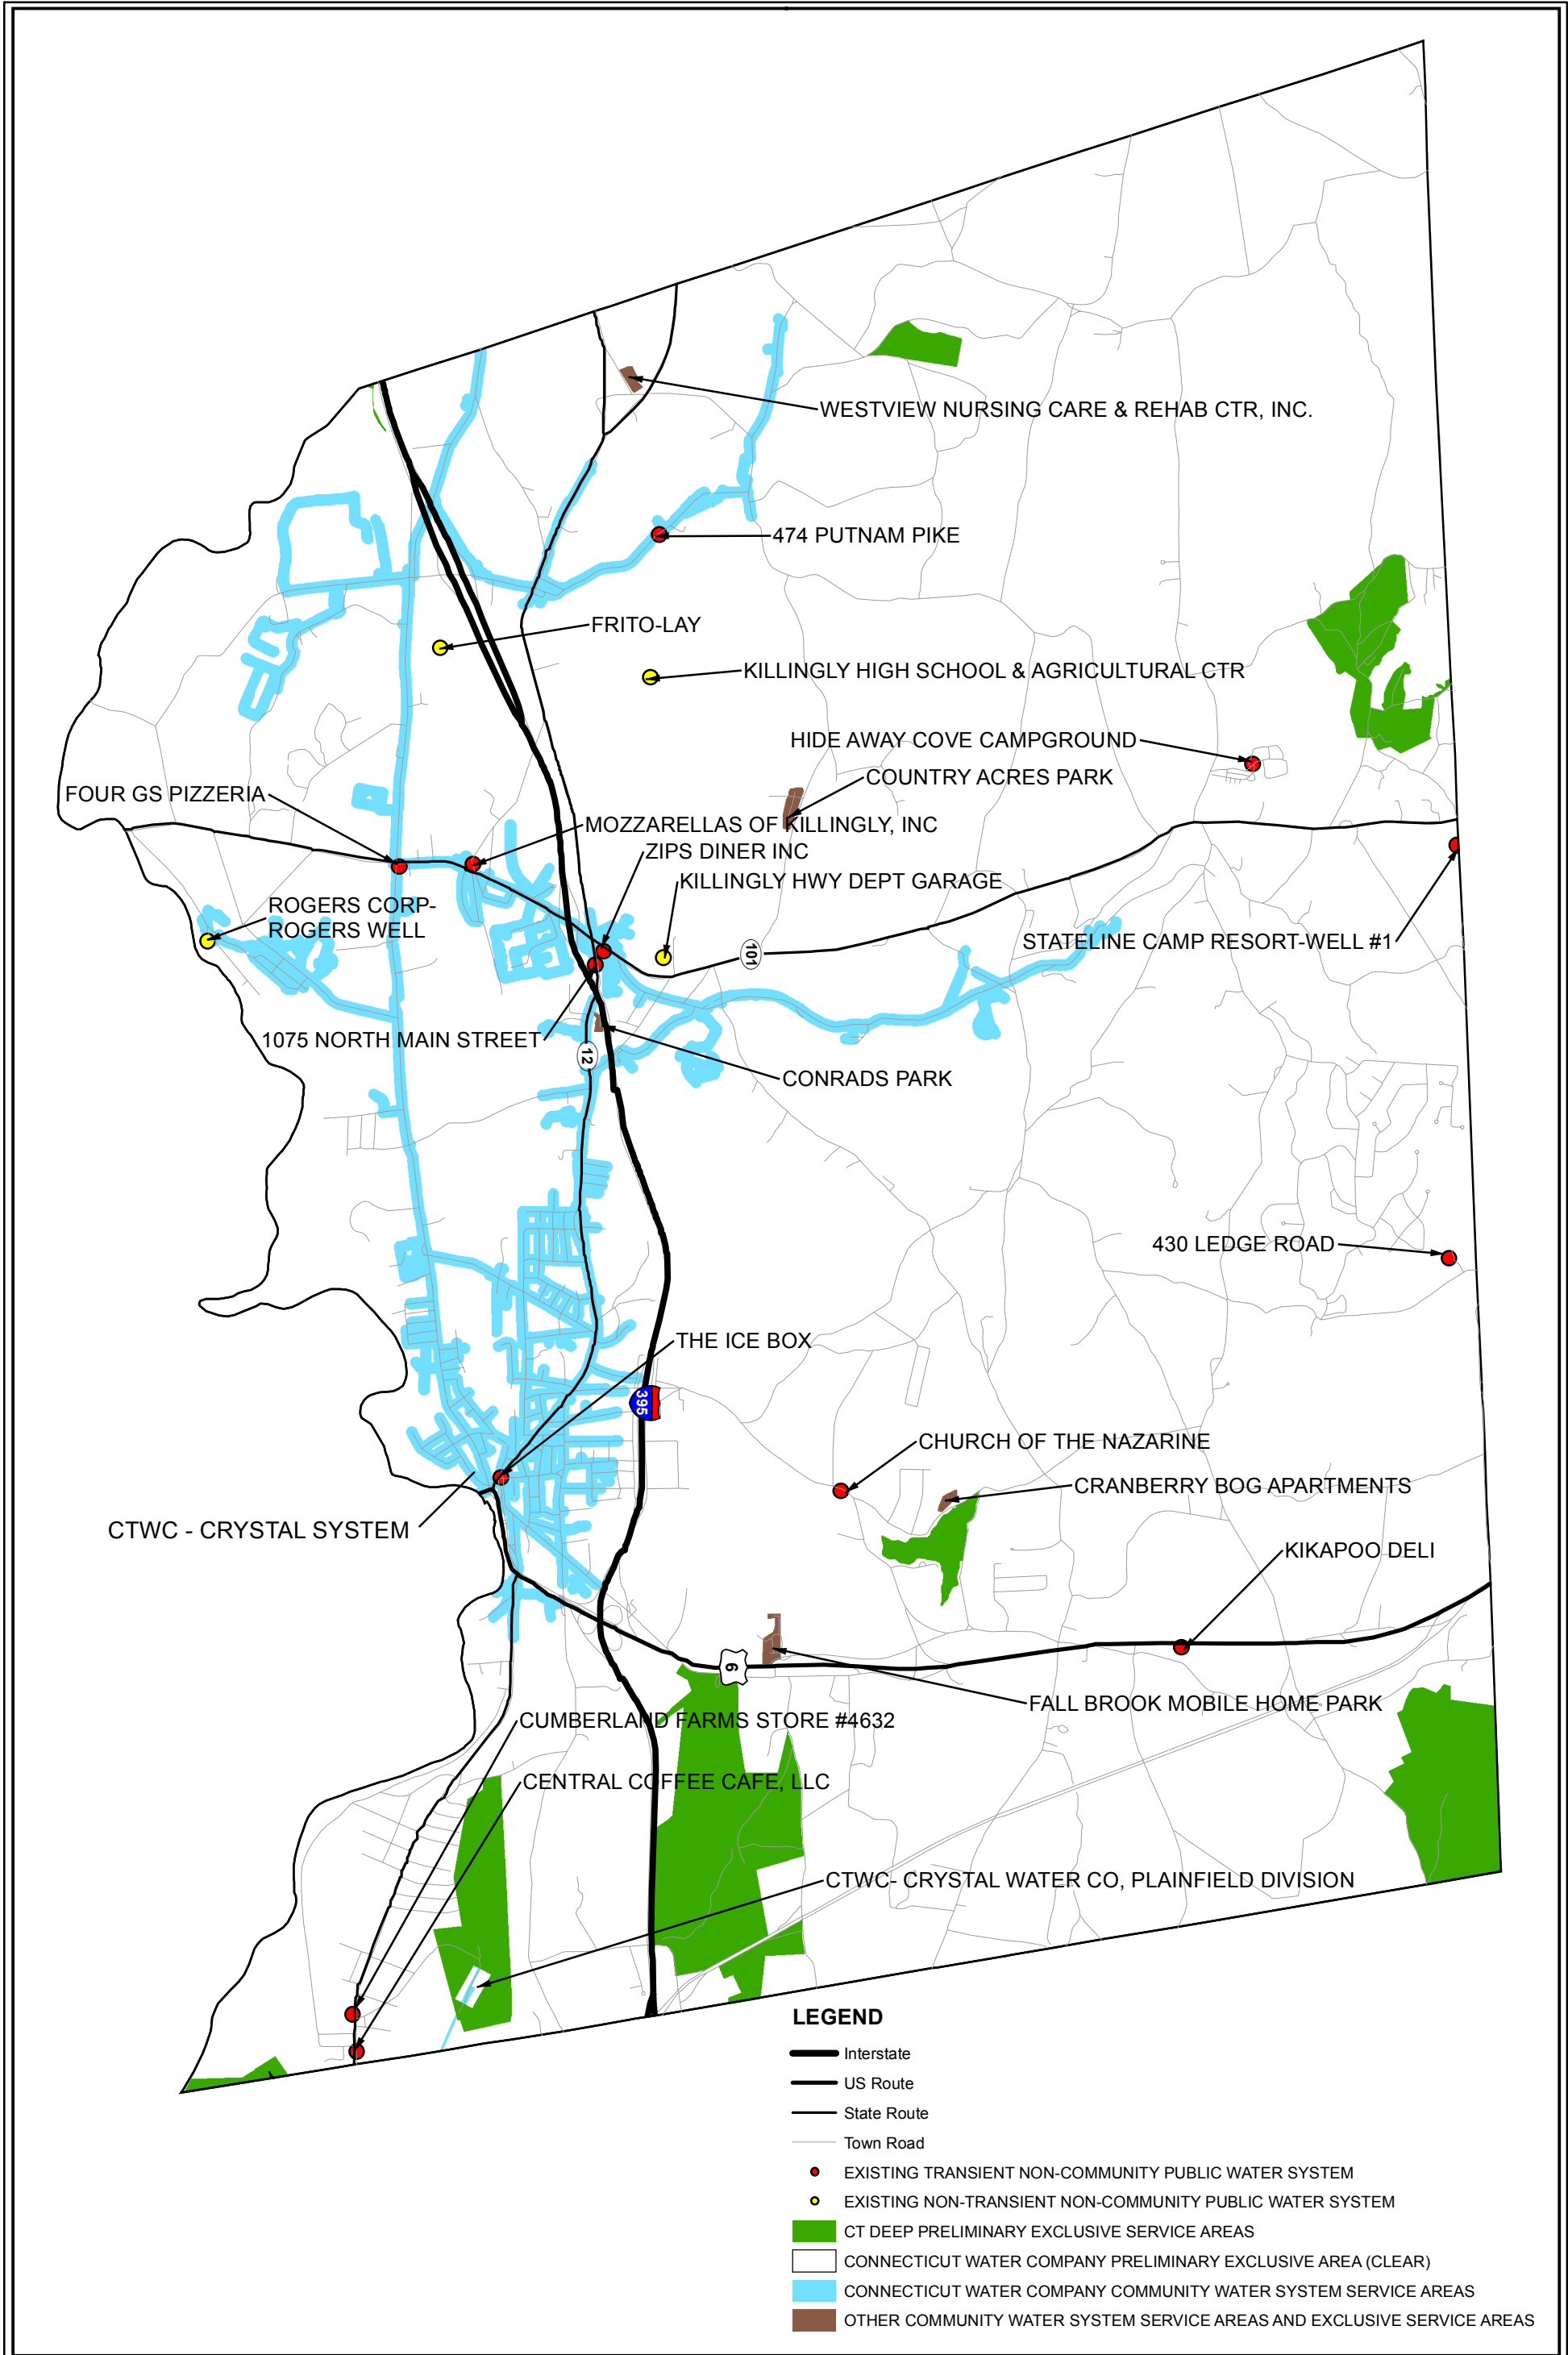


ESA Fig. 13 PROJECT NO: 1017-05-04 DATE: JANUARY 23, 2017 SCALE: 1:48,000 SUB MER SJB DESIGNER: MER CHECKER: SJB	Preliminary Exclusive Service Area Map Town of Killingly, Connecticut Eastern PWSMA Eastern WUCC Killingly, CT		<table border="1"> <thead> <tr> <th>DESCRIPTION</th> <th>DATE</th> <th>BY</th> </tr> </thead> <tbody> <tr><td> </td><td> </td><td> </td></tr> <tr><td> </td><td> </td><td> </td></tr> <tr><td> </td><td> </td><td> </td></tr> <tr><td> </td><td> </td><td> </td></tr> <tr><td> </td><td> </td><td> </td></tr> </tbody> </table>	DESCRIPTION	DATE	BY																<p>99 Realty Drive Cheshire, Connecticut 06410 (203) 271-1773 Fax (203) 272-9733 www.miloneandmacbroom.com</p>	
	DESCRIPTION	DATE	BY																				
<p style="font-size: small;">Copyright Milone & Macbroom, Inc. - 2015</p>																							

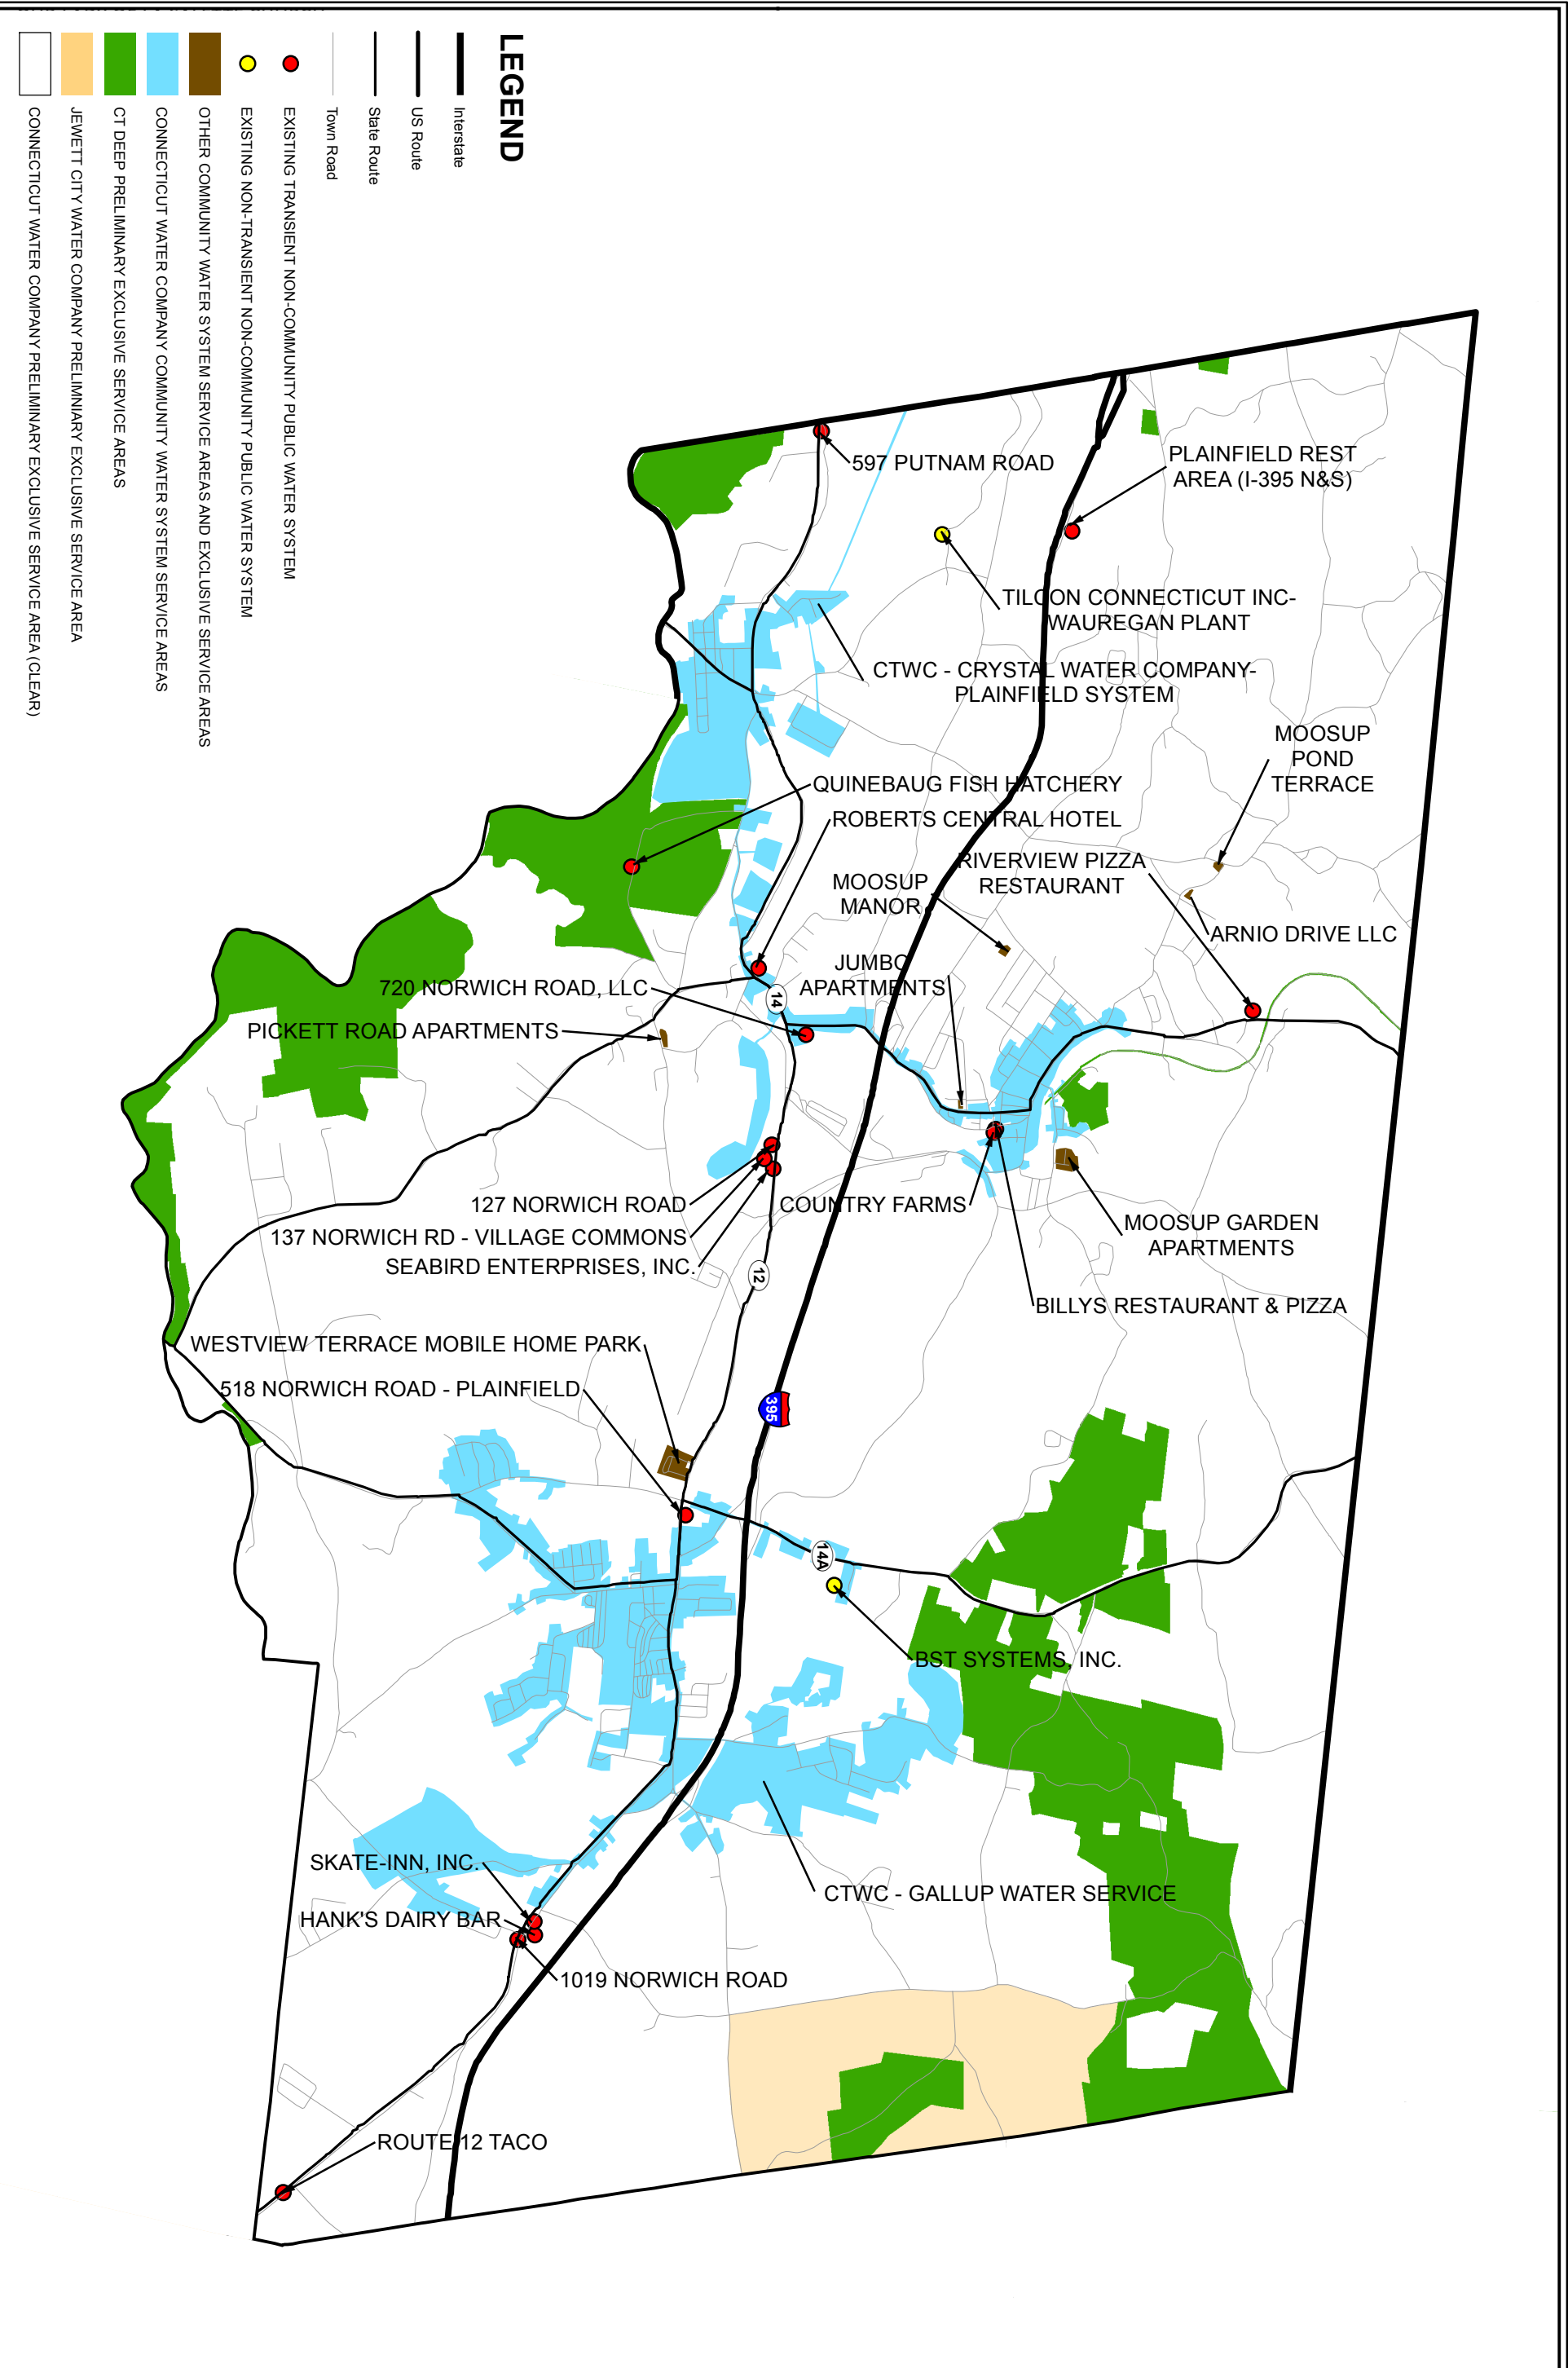

LEGEND

- EXISTING TRANSIENT NON-COMMUNITY PUBLIC WATER SYSTEM
- EXISTING NON-TRANSIENT NON-COMMUNITY PUBLIC WATER SYSTEM
- OTHER COMMUNITY WATER SYSTEM SERVICE AREAS AND EXCLUSIVE SERVICE AREAS
- CONNECTICUT WATER COMPANY COMMUNITY WATER SYSTEM SERVICE AREAS
- CT DEEP PRELIMINARY EXCLUSIVE SERVICE AREAS
- JEWETT CITY WATER COMPANY PRELIMINARY EXCLUSIVE SERVICE AREA
- CONNECTICUT WATER COMPANY PRELIMINARY EXCLUSIVE SERVICE AREA (CLEAR)
- Interstate
- US Route
- State Route
- Town Road

<p>ESA Fig. 21</p> <p>PROJECT NO: 1017-05-04</p> <p>DATE: JANUARY 24, 2017</p> <p>SCALE: 1:48,000</p> <p>SUB MER SJB DESIGNED DRAWN CHECKED</p>	<p>Preliminary Exclusive Service Area Map</p> <p>Town of Plainfield, Connecticut</p> <p>Eastern PWSMA</p> <p>Eastern WUCC Plainfield, CT</p>	<table border="1" style="width: 100%; border-collapse: collapse;"> <thead> <tr> <th>DESCRIPTION</th> <th>DATE</th> <th>BY</th> </tr> </thead> <tbody> <tr><td> </td><td> </td><td> </td></tr> <tr><td> </td><td> </td><td> </td></tr> <tr><td> </td><td> </td><td> </td></tr> <tr><td> </td><td> </td><td> </td></tr> <tr><td> </td><td> </td><td> </td></tr> </tbody> </table>	DESCRIPTION	DATE	BY																<p>99 Realty Drive Cheshire, Connecticut 06410 (203) 271-1773 Fax (203) 272-9733 www.miloneandmacbroom.com</p>	
DESCRIPTION	DATE	BY																				

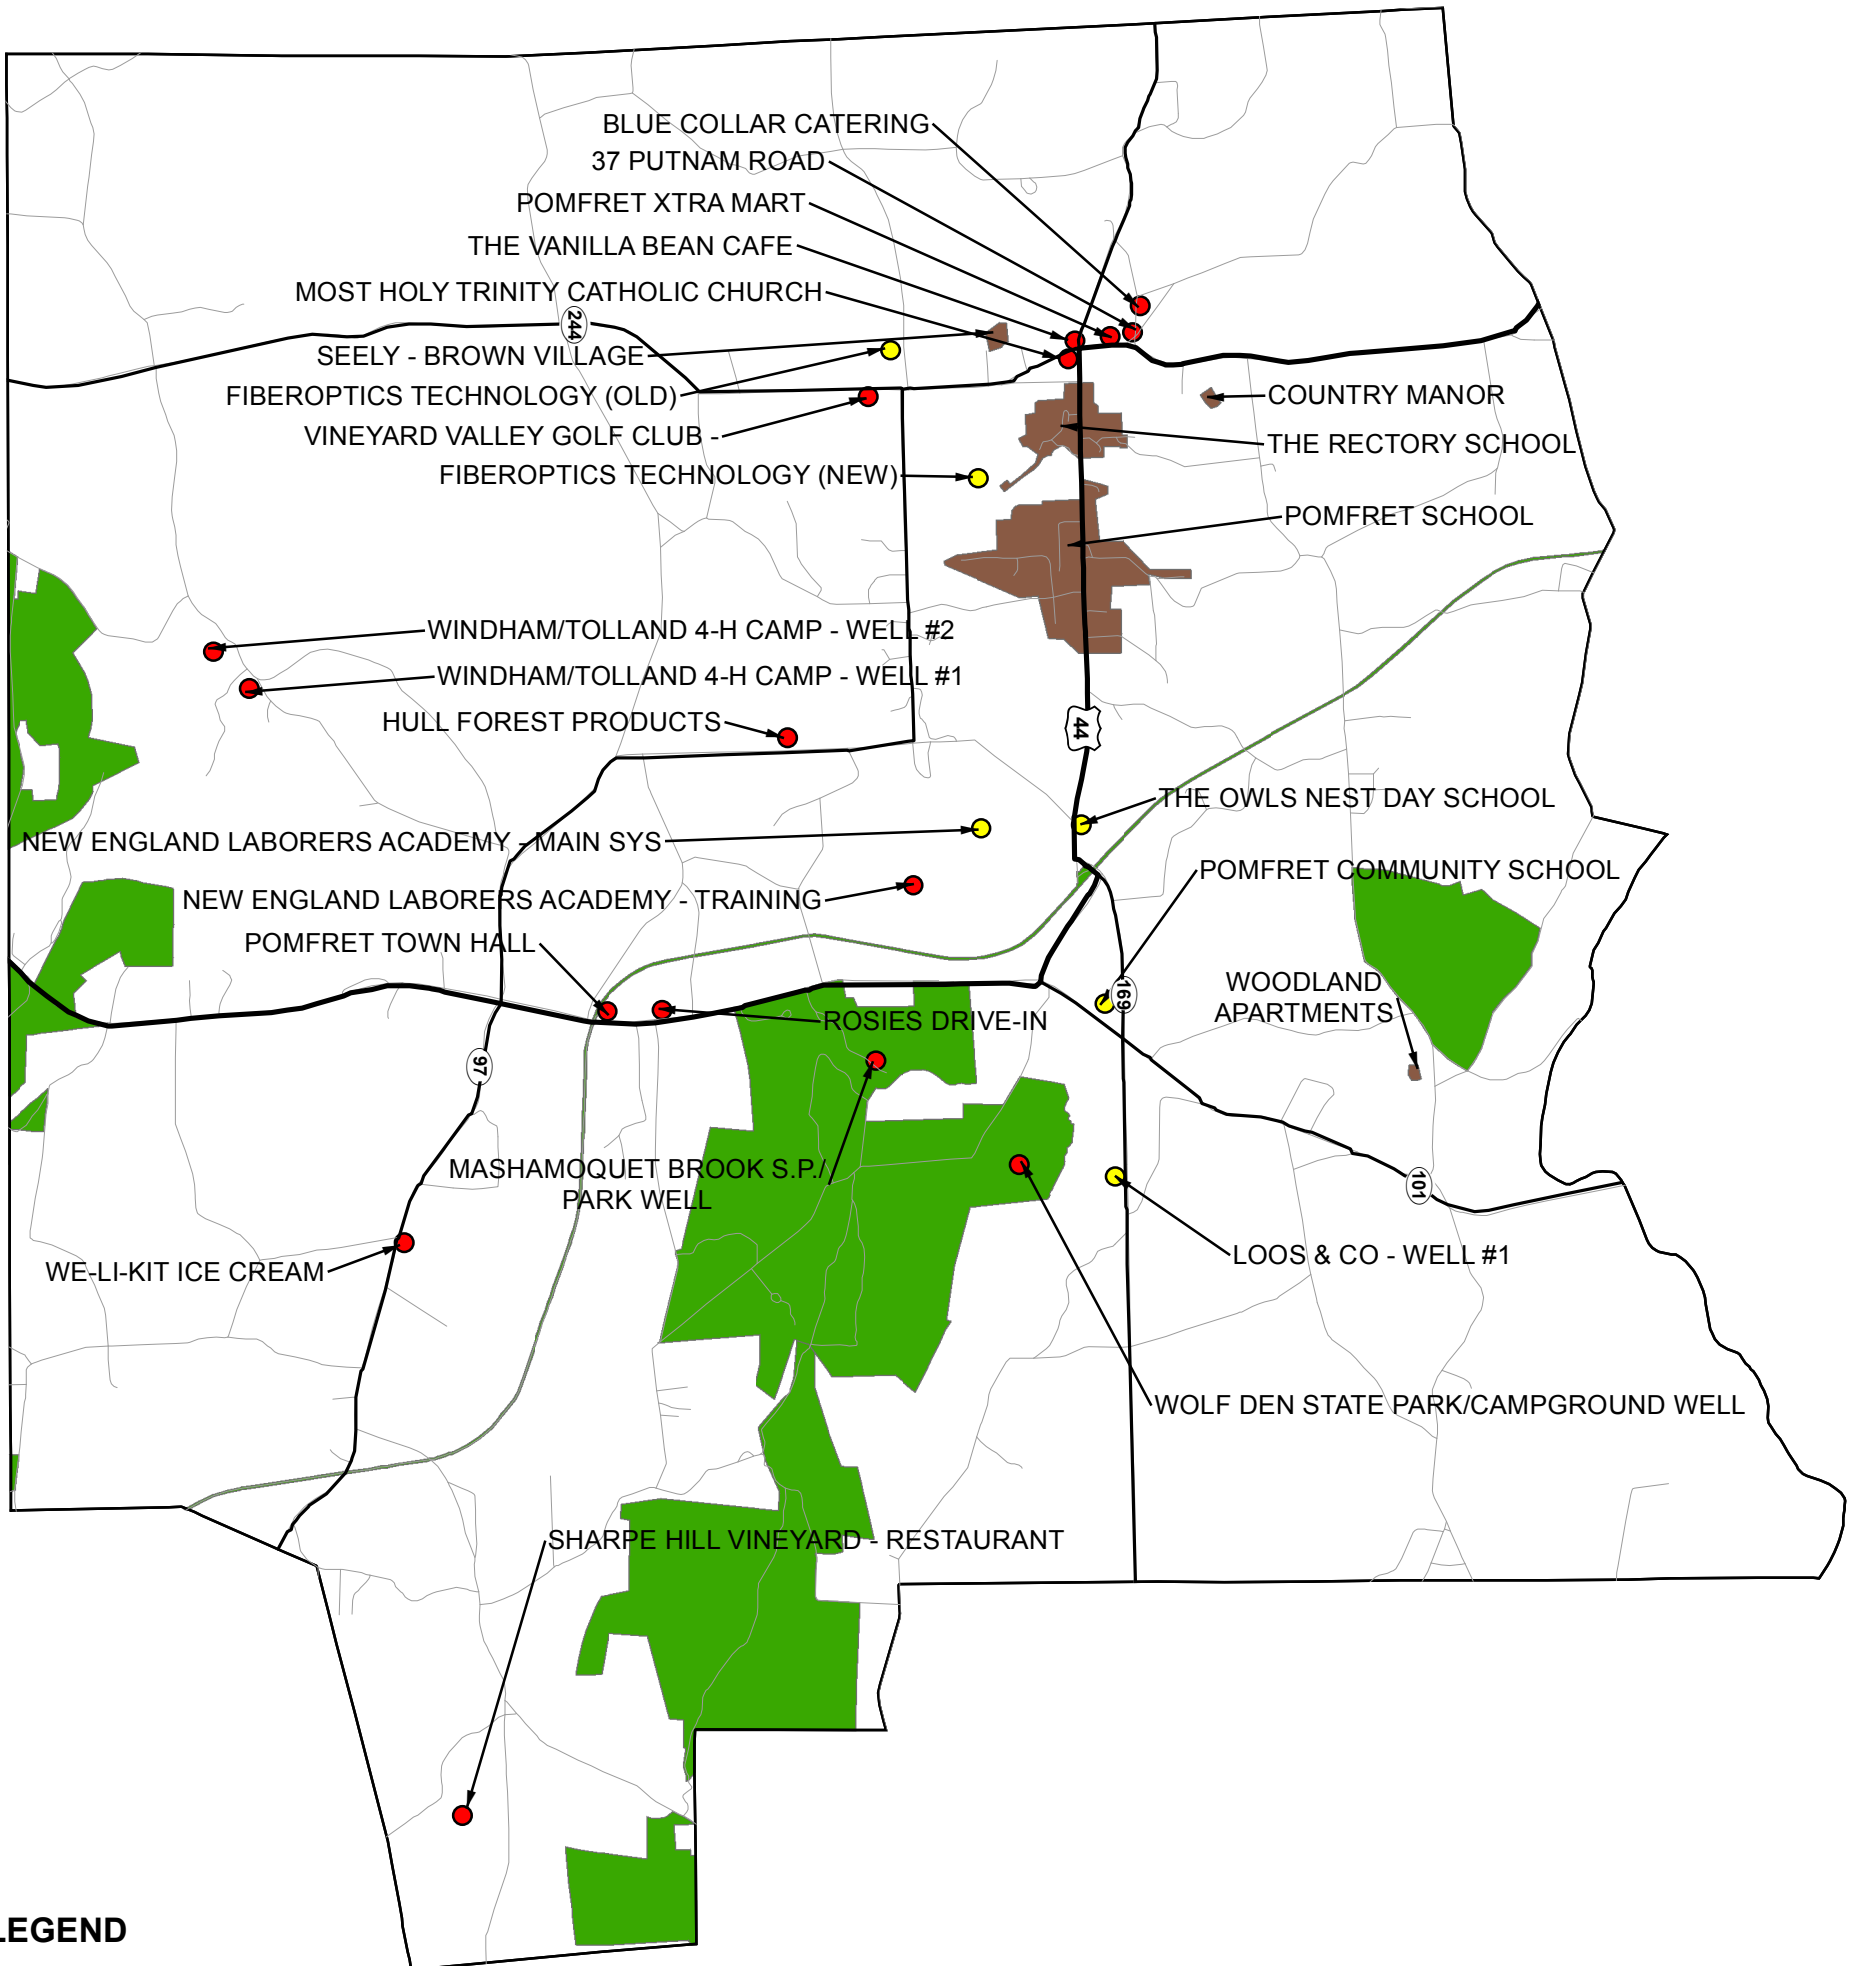


LEGEND

- US Route
- State Route
- Town Road
- EXISTING TRANSIENT NON-COMMUNITY PUBLIC WATER SYSTEM
- EXISTING NON-TRANSIENT NON-COMMUNITY PUBLIC WATER SYSTEM
- CT DEEP PRELIMINARY EXCLUSIVE SERVICE AREAS
- CONNECTICUT WATER COMPANY PRELIMINARY EXCLUSIVE SERVICE AREA (CLEAR)
- OTHER COMMUNITY WATER SYSTEM SERVICE AREAS AND EXCLUSIVE SERVICE AREAS


<p>ESR Fig. 22</p>	<p>DATE: JANUARY 23, 2017</p> <p>PROJECT NO: 1017-05-04</p> <p>SCALE: 1:48,000</p>	<p>SUB: MER</p> <p>DESIGNED: [blank]</p> <p>CHECKED: [blank]</p> <p>SUB: SJB</p>	<p>Preliminary Exclusive Service Area Map</p> <p>Town of Pomfret, Connecticut</p> <p>Eastern PWSMA</p> <p>Eastern WUCC Pomfret, CT</p>	<table border="1" style="width: 100%; border-collapse: collapse;"> <thead> <tr> <th style="width: 60%;">DESCRIPTION</th> <th style="width: 20%;">DATE</th> <th style="width: 20%;">BY</th> </tr> </thead> <tbody> <tr><td> </td><td> </td><td> </td></tr> <tr><td> </td><td> </td><td> </td></tr> <tr><td> </td><td> </td><td> </td></tr> <tr><td> </td><td> </td><td> </td></tr> <tr><td> </td><td> </td><td> </td></tr> <tr><td> </td><td> </td><td> </td></tr> </tbody> </table>	DESCRIPTION	DATE	BY																			<p>MILONE & MACBROOM</p> <p style="font-size: 8px;">99 Realty Drive Cheshire, Connecticut 06410 (203) 271-1773 Fax (203) 272-9733 www.miloneandmacbroom.com</p>	
	DESCRIPTION	DATE	BY																								
<p>PROJECT NO: 1017-05-04</p> <p>DATE: JANUARY 23, 2017</p> <p>SCALE: 1:48,000</p> <p>SUB: MER</p> <p>DESIGNED: [blank]</p> <p>CHECKED: [blank]</p> <p>SUB: SJB</p>			<p>DESCRIPTION DATE BY</p> <p> </p> <p> </p> <p> </p> <p> </p> <p> </p> <p> </p>			<p>MILONE & MACBROOM</p> <p>99 Realty Drive Cheshire, Connecticut 06410 (203) 271-1773 Fax (203) 272-9733 www.miloneandmacbroom.com</p>																					

putnamwtrpollutioncontrolauthority.com

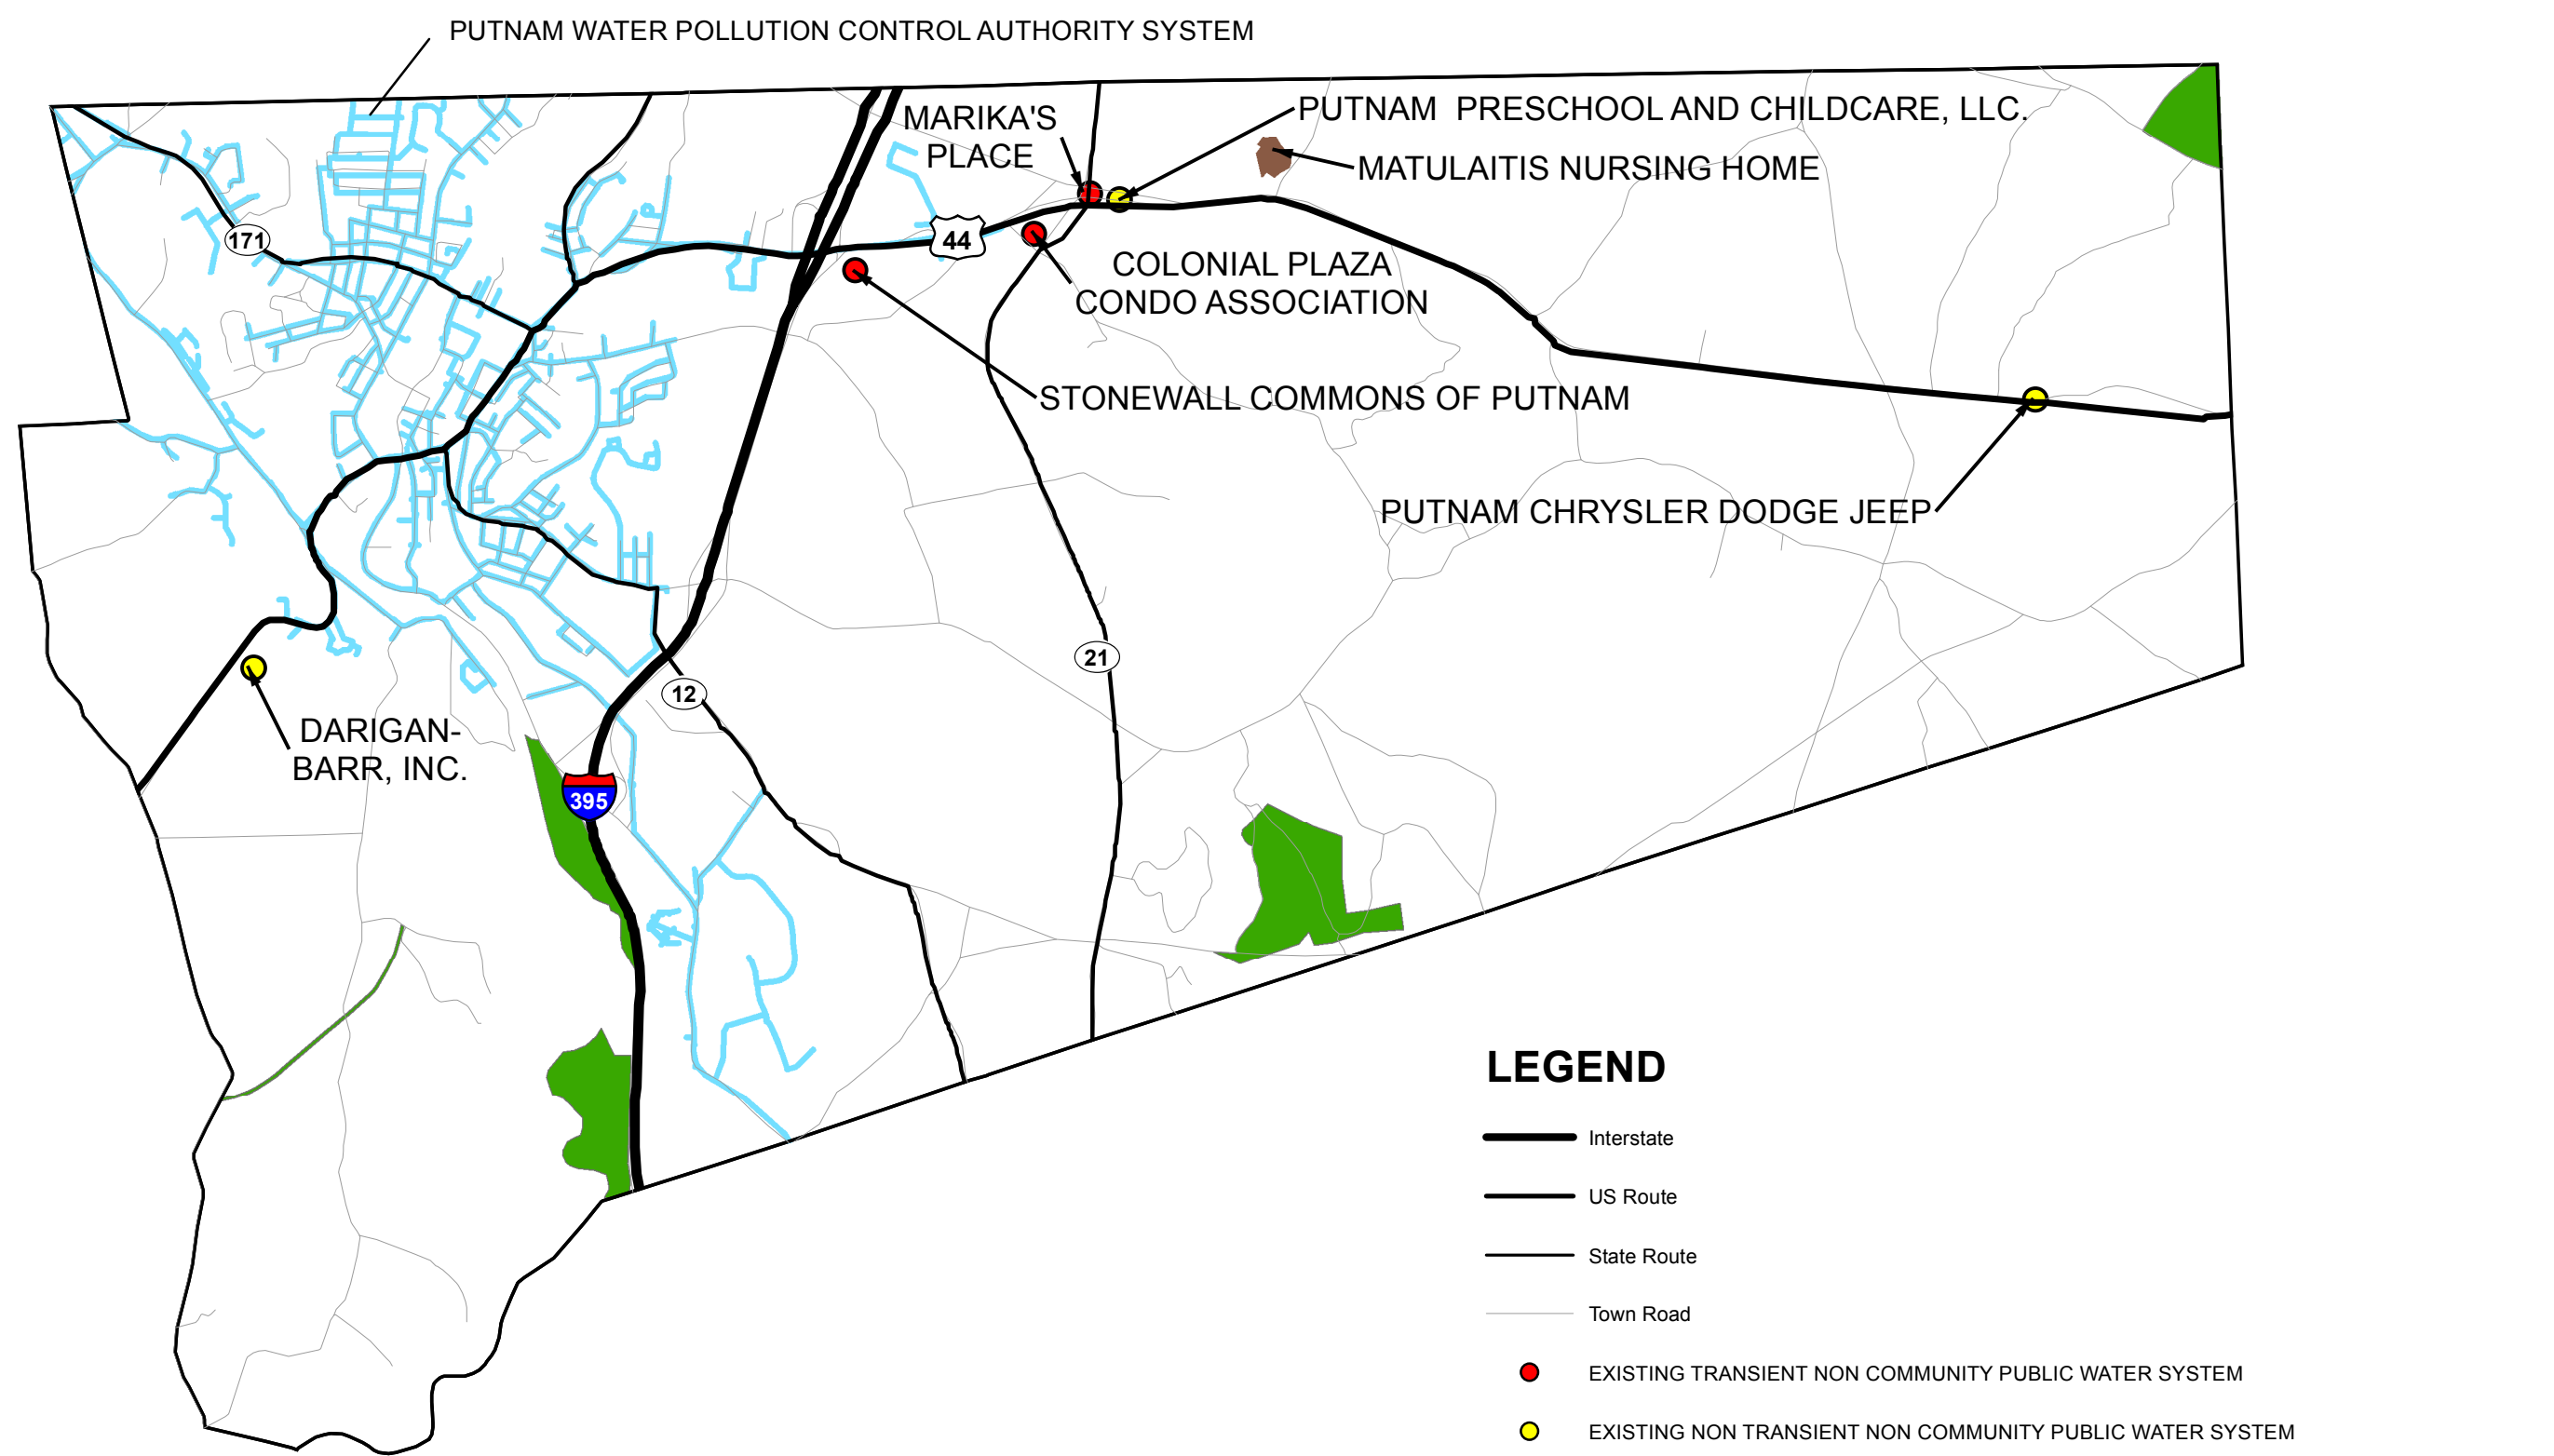

LEGEND

- Interstate
- US Route
- State Route
- Town Road
- EXISTING TRANSIENT NON COMMUNITY PUBLIC WATER SYSTEM
- EXISTING NON TRANSIENT NON COMMUNITY PUBLIC WATER SYSTEM
- CT DEEP PRELIMINARY EXCLUSIVE SERVICE AREAS
- TOWN OF PUTNAM PRELIMINARY EXCLUSIVE SERVICE AREA
- PUTNAM WTR POLLUTION CONTROL AUTHORITY COMMUNITY WATER SYSTEM SERVICE AREA
- OTHER COMMUNITY WATER SYSTEM SERVICE AREA AND EXCLUSIVE SERVICE AREA

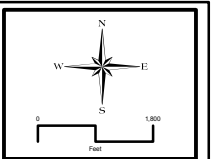


MILONE & MACBROOM
 99 Realty Drive
 Cheshire, Connecticut 06410
 (203) 271-1773 Fax (203) 272-9733
 www.miloneandmacbroom.com

DESCRIPTION	DATE	BY

Preliminary Exclusive Service Area Map
 Town of Putnam, Connecticut
 Eastern PWSMA
 Eastern WUCC
 Putnam, CT

SJB DESIGNED	MER DRAWN	SJB CHECKED
SCALE 1:36,000		
DATE JANUARY 23, 2017		
PROJECT NO. 1017-05-04		


ESA Fig. 24

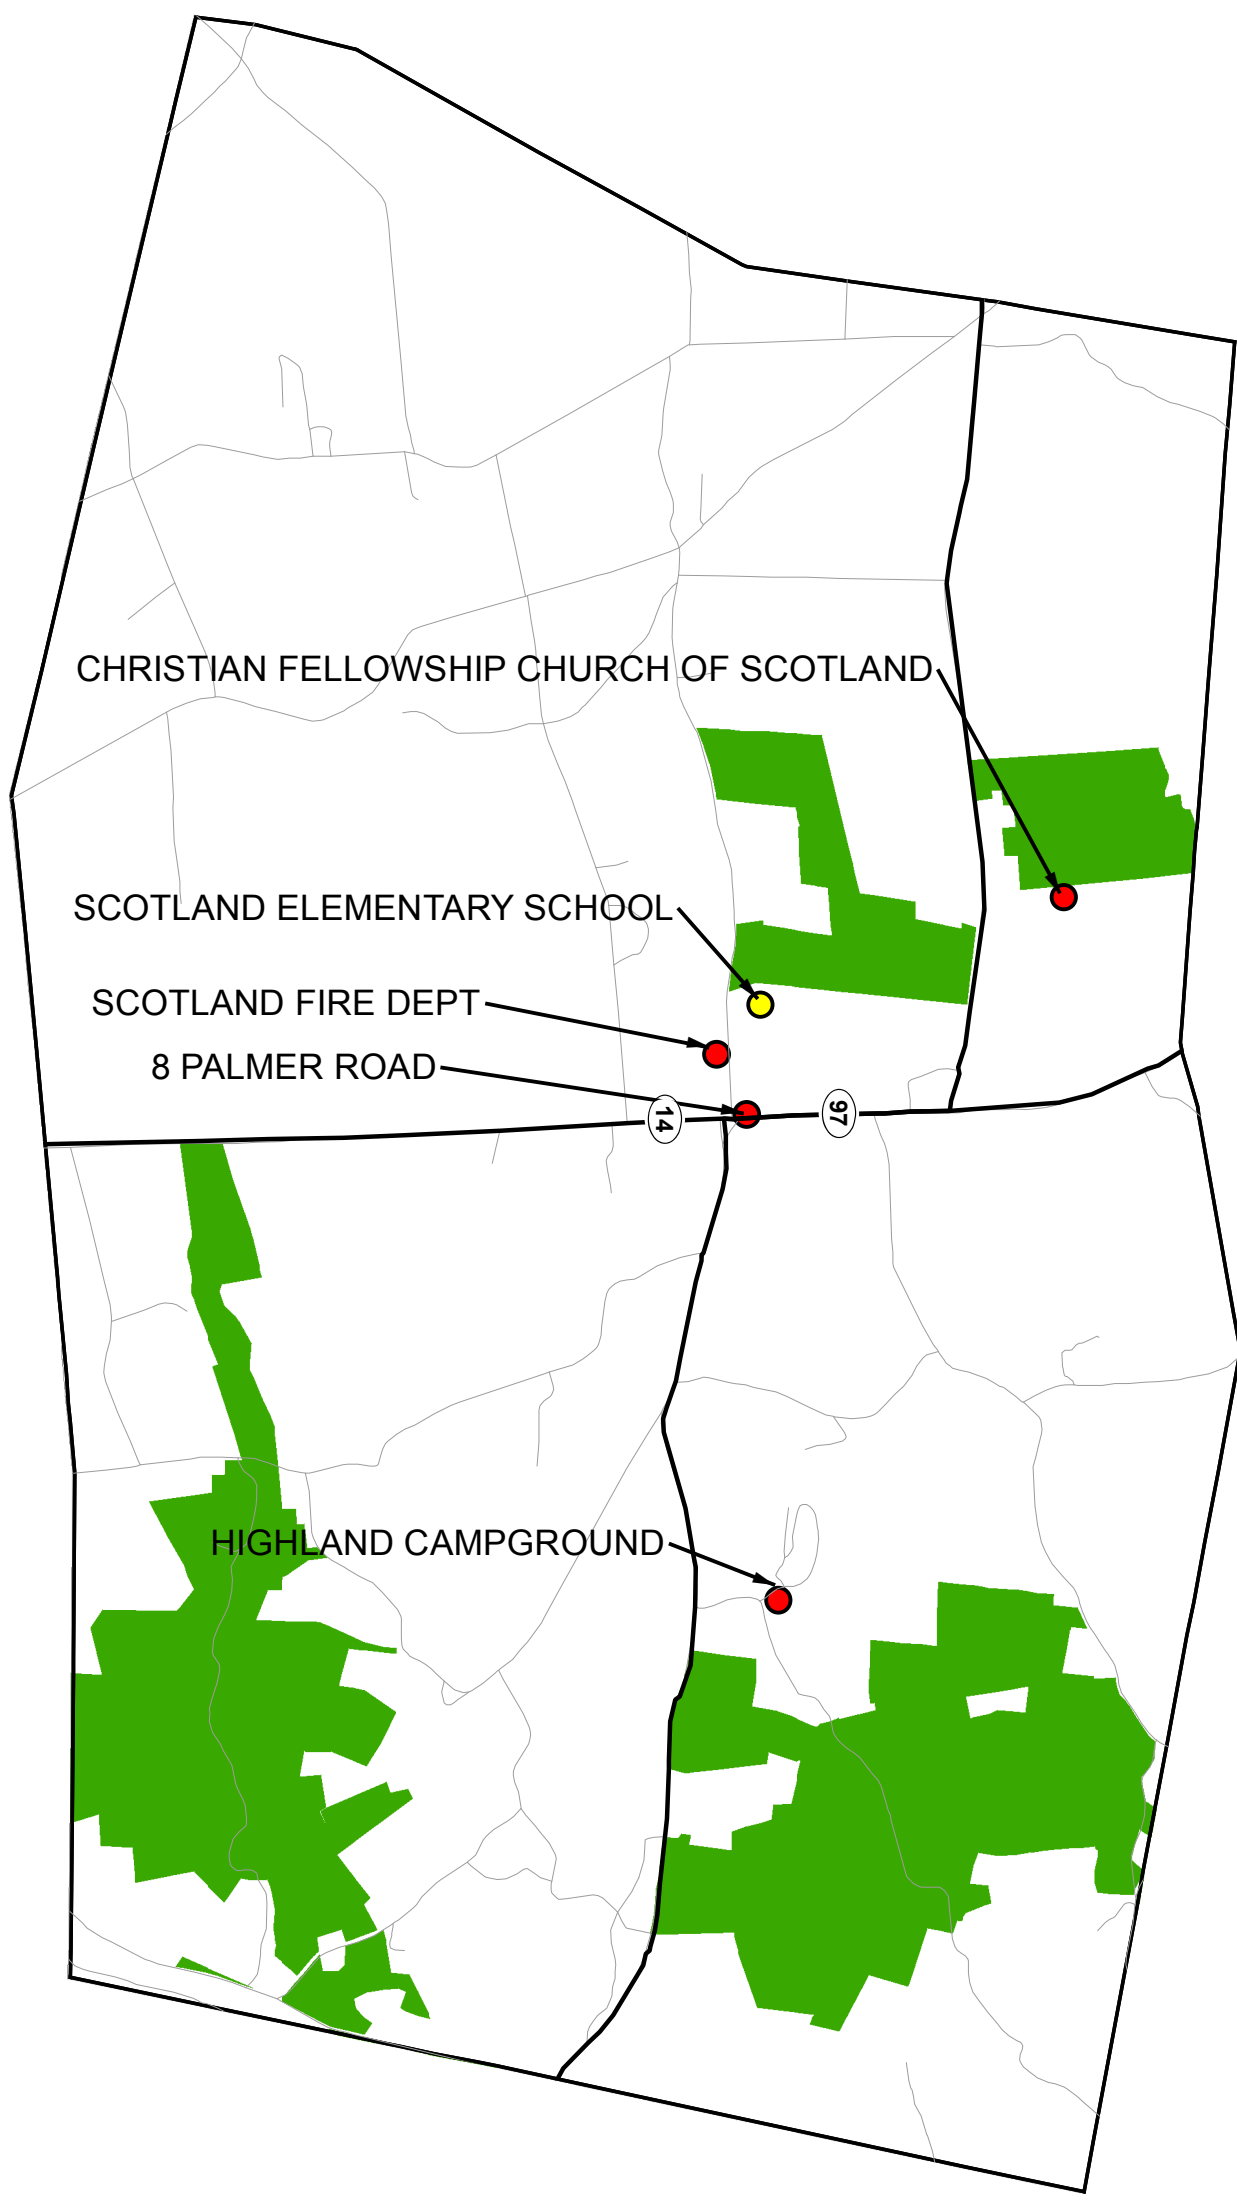

LEGEND

- State Route
- Town Road
- EXISTING TRANSIENT NON-COMMUNITY PUBLIC WATER SYSTEM
- EXISTING NON-TRANSIENT NON-COMMUNITY PUBLIC WATER SYSTEM
- CT DEEP PRELIMINARY EXCLUSIVE SERVICE AREAS
- JEWETT CITY WATER COMPANY PRELIMINARY EXCLUSIVE SERVICE AREA (CLEAR)

<p>ESA Fig. 26</p> <p>PROJECT NO. 1017-05-04</p> <p>DATE JANUARY 23, 2017</p> <p>SCALE 1:36,000</p> <p>SUB MER SJB DESIGNED DRAWN CHECKED</p>	<p>Preliminary Exclusive Service Area Map</p> <p>Town of Scotland, Connecticut Eastern PWSMA</p> <p>Eastern WUCC Scotland, CT</p>	<table border="1" style="width: 100%; border-collapse: collapse;"> <thead> <tr> <th>DESCRIPTION</th> <th>DATE</th> <th>BY</th> </tr> </thead> <tbody> <tr><td> </td><td> </td><td> </td></tr> <tr><td> </td><td> </td><td> </td></tr> <tr><td> </td><td> </td><td> </td></tr> <tr><td> </td><td> </td><td> </td></tr> <tr><td> </td><td> </td><td> </td></tr> <tr><td> </td><td> </td><td> </td></tr> </tbody> </table>	DESCRIPTION	DATE	BY																			<p>99 Realty Drive Cheshire, Connecticut 06410 (203) 271-1773 Fax (203) 272-9733 www.miloneandmacbroom.com</p>	
DESCRIPTION	DATE	BY																							

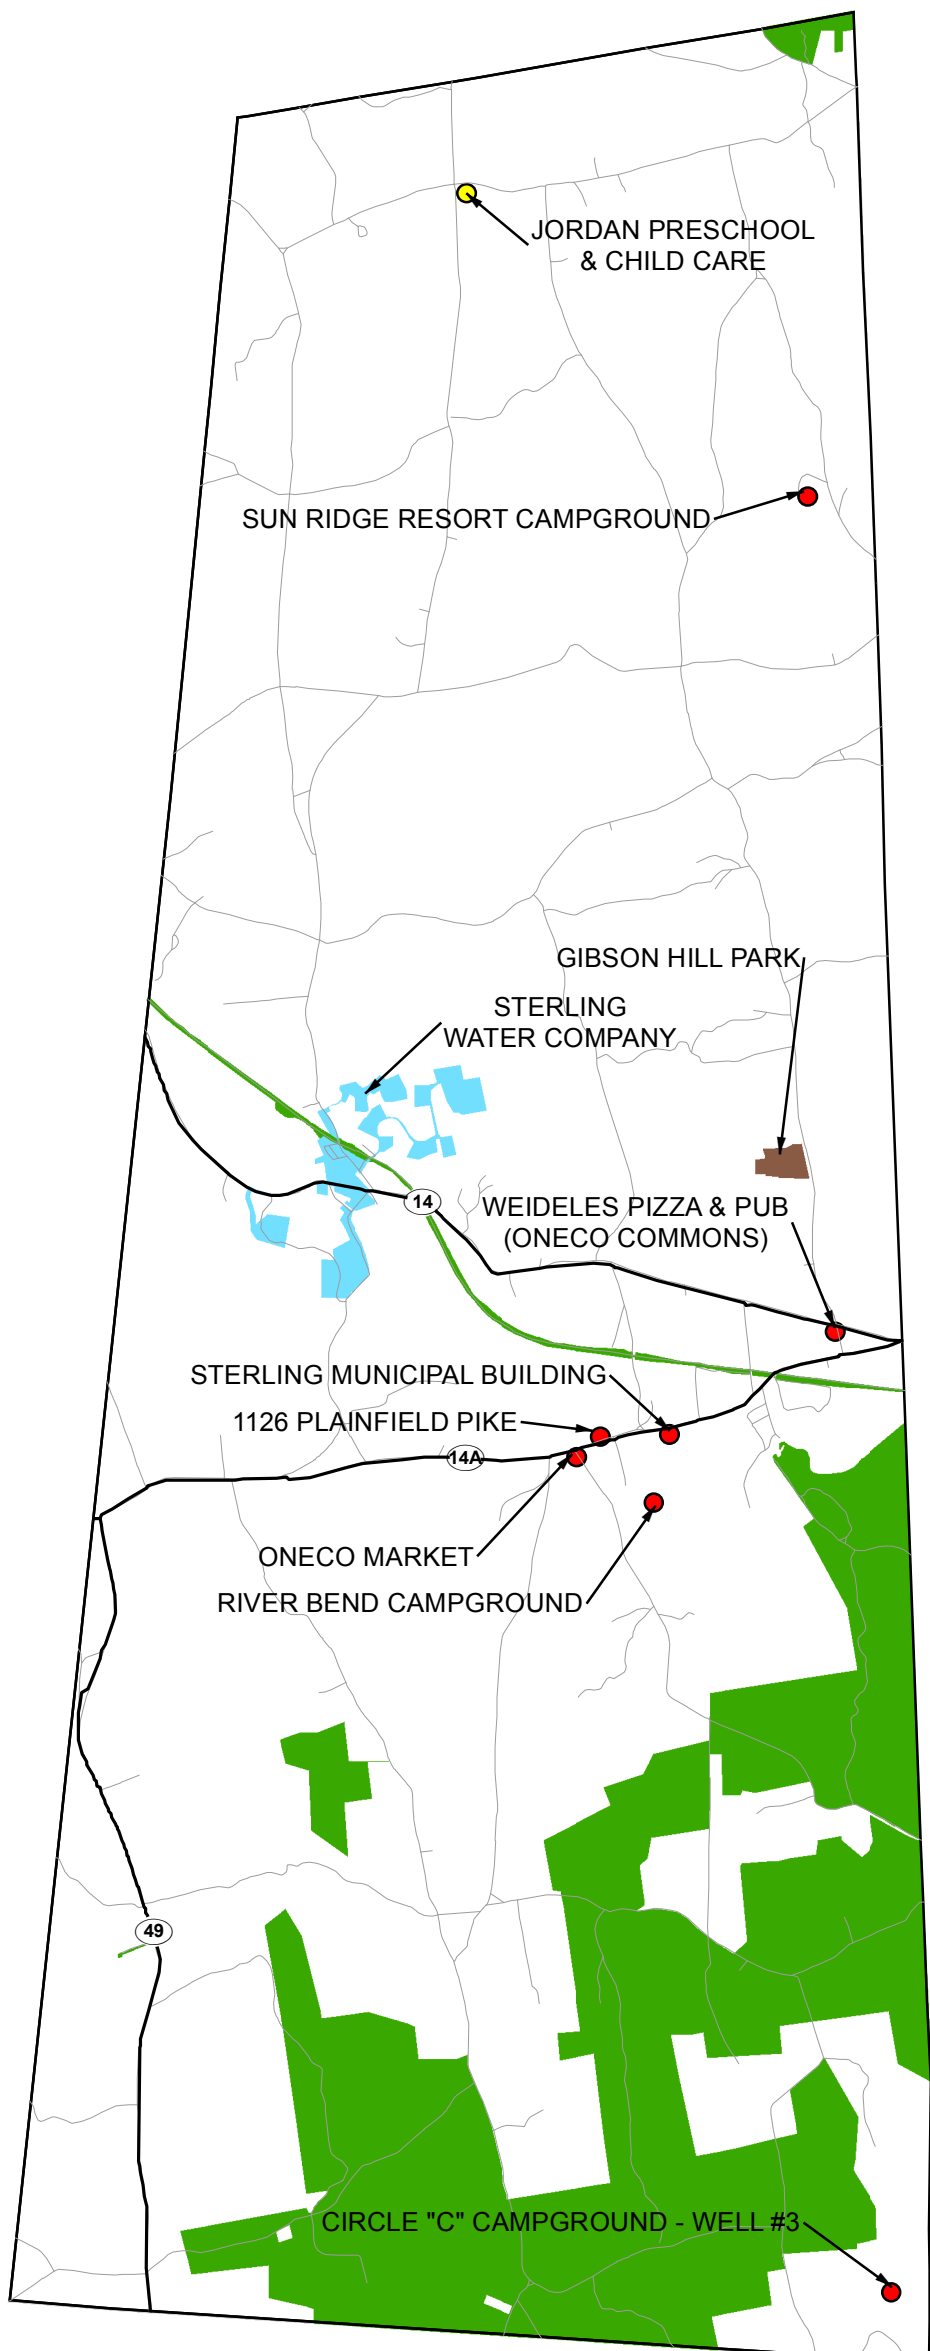


LEGEND

- State Route
- Town Road
- EXISTING TRANSIENT NON-COMMUNITY PUBLIC WATER SYSTEM
- EXISTING NON-TRANSIENT NON-COMMUNITY PUBLIC WATER SYSTEM
- CT DEEP PRELIMINARY EXCLUSIVE SERVICE AREA
- STERLING WATER COMPANY (TOWN OF STERLING) PRELIMINARY EXCLUSIVE SERVICE AREA (CLEAR)
- STERLING COMMUNITY WATER SYSTEM SERVICE AREA
- OTHER COMMUNITY WATER SYSTEM SERVICE AREA AND EXCLUSIVE SERVICE AREA


<p>ESA Fig. 28</p>	<p>DATE: JANUARY 23, 2017</p> <p>PROJECT NO: 1017-05-04</p> <p>SCALE: 1:48,000</p>	<p>SUB: SUBMITTED</p> <p>MER: MERGED</p> <p>SJB: SIGNED</p>	<p>Preliminary Exclusive Service Area Declaration</p> <p>Town of Sterling, Connecticut</p> <p>Eastern PWSMA</p> <p>Eastern WUCC Sterling, CT</p>	<table border="1" style="width: 100%; border-collapse: collapse;"> <thead> <tr> <th>DESCRIPTION</th> <th>DATE</th> <th>BY</th> </tr> </thead> <tbody> <tr><td> </td><td> </td><td> </td></tr> <tr><td> </td><td> </td><td> </td></tr> <tr><td> </td><td> </td><td> </td></tr> <tr><td> </td><td> </td><td> </td></tr> <tr><td> </td><td> </td><td> </td></tr> </tbody> </table>	DESCRIPTION	DATE	BY																<p style="font-size: 8px;">99 Realty Drive Cheshire, Connecticut 06410 (203) 271-1773 Fax (203) 272-9733 www.miloneandmacbroom.com</p>	
	DESCRIPTION	DATE	BY																					
<p>PROJECT NO: 1017-05-04</p> <p>DATE: JANUARY 23, 2017</p> <p>SCALE: 1:48,000</p> <p>SUB: SUBMITTED</p> <p>MER: MERGED</p> <p>SJB: SIGNED</p>																								

p:\proj\1017\1017.dwg

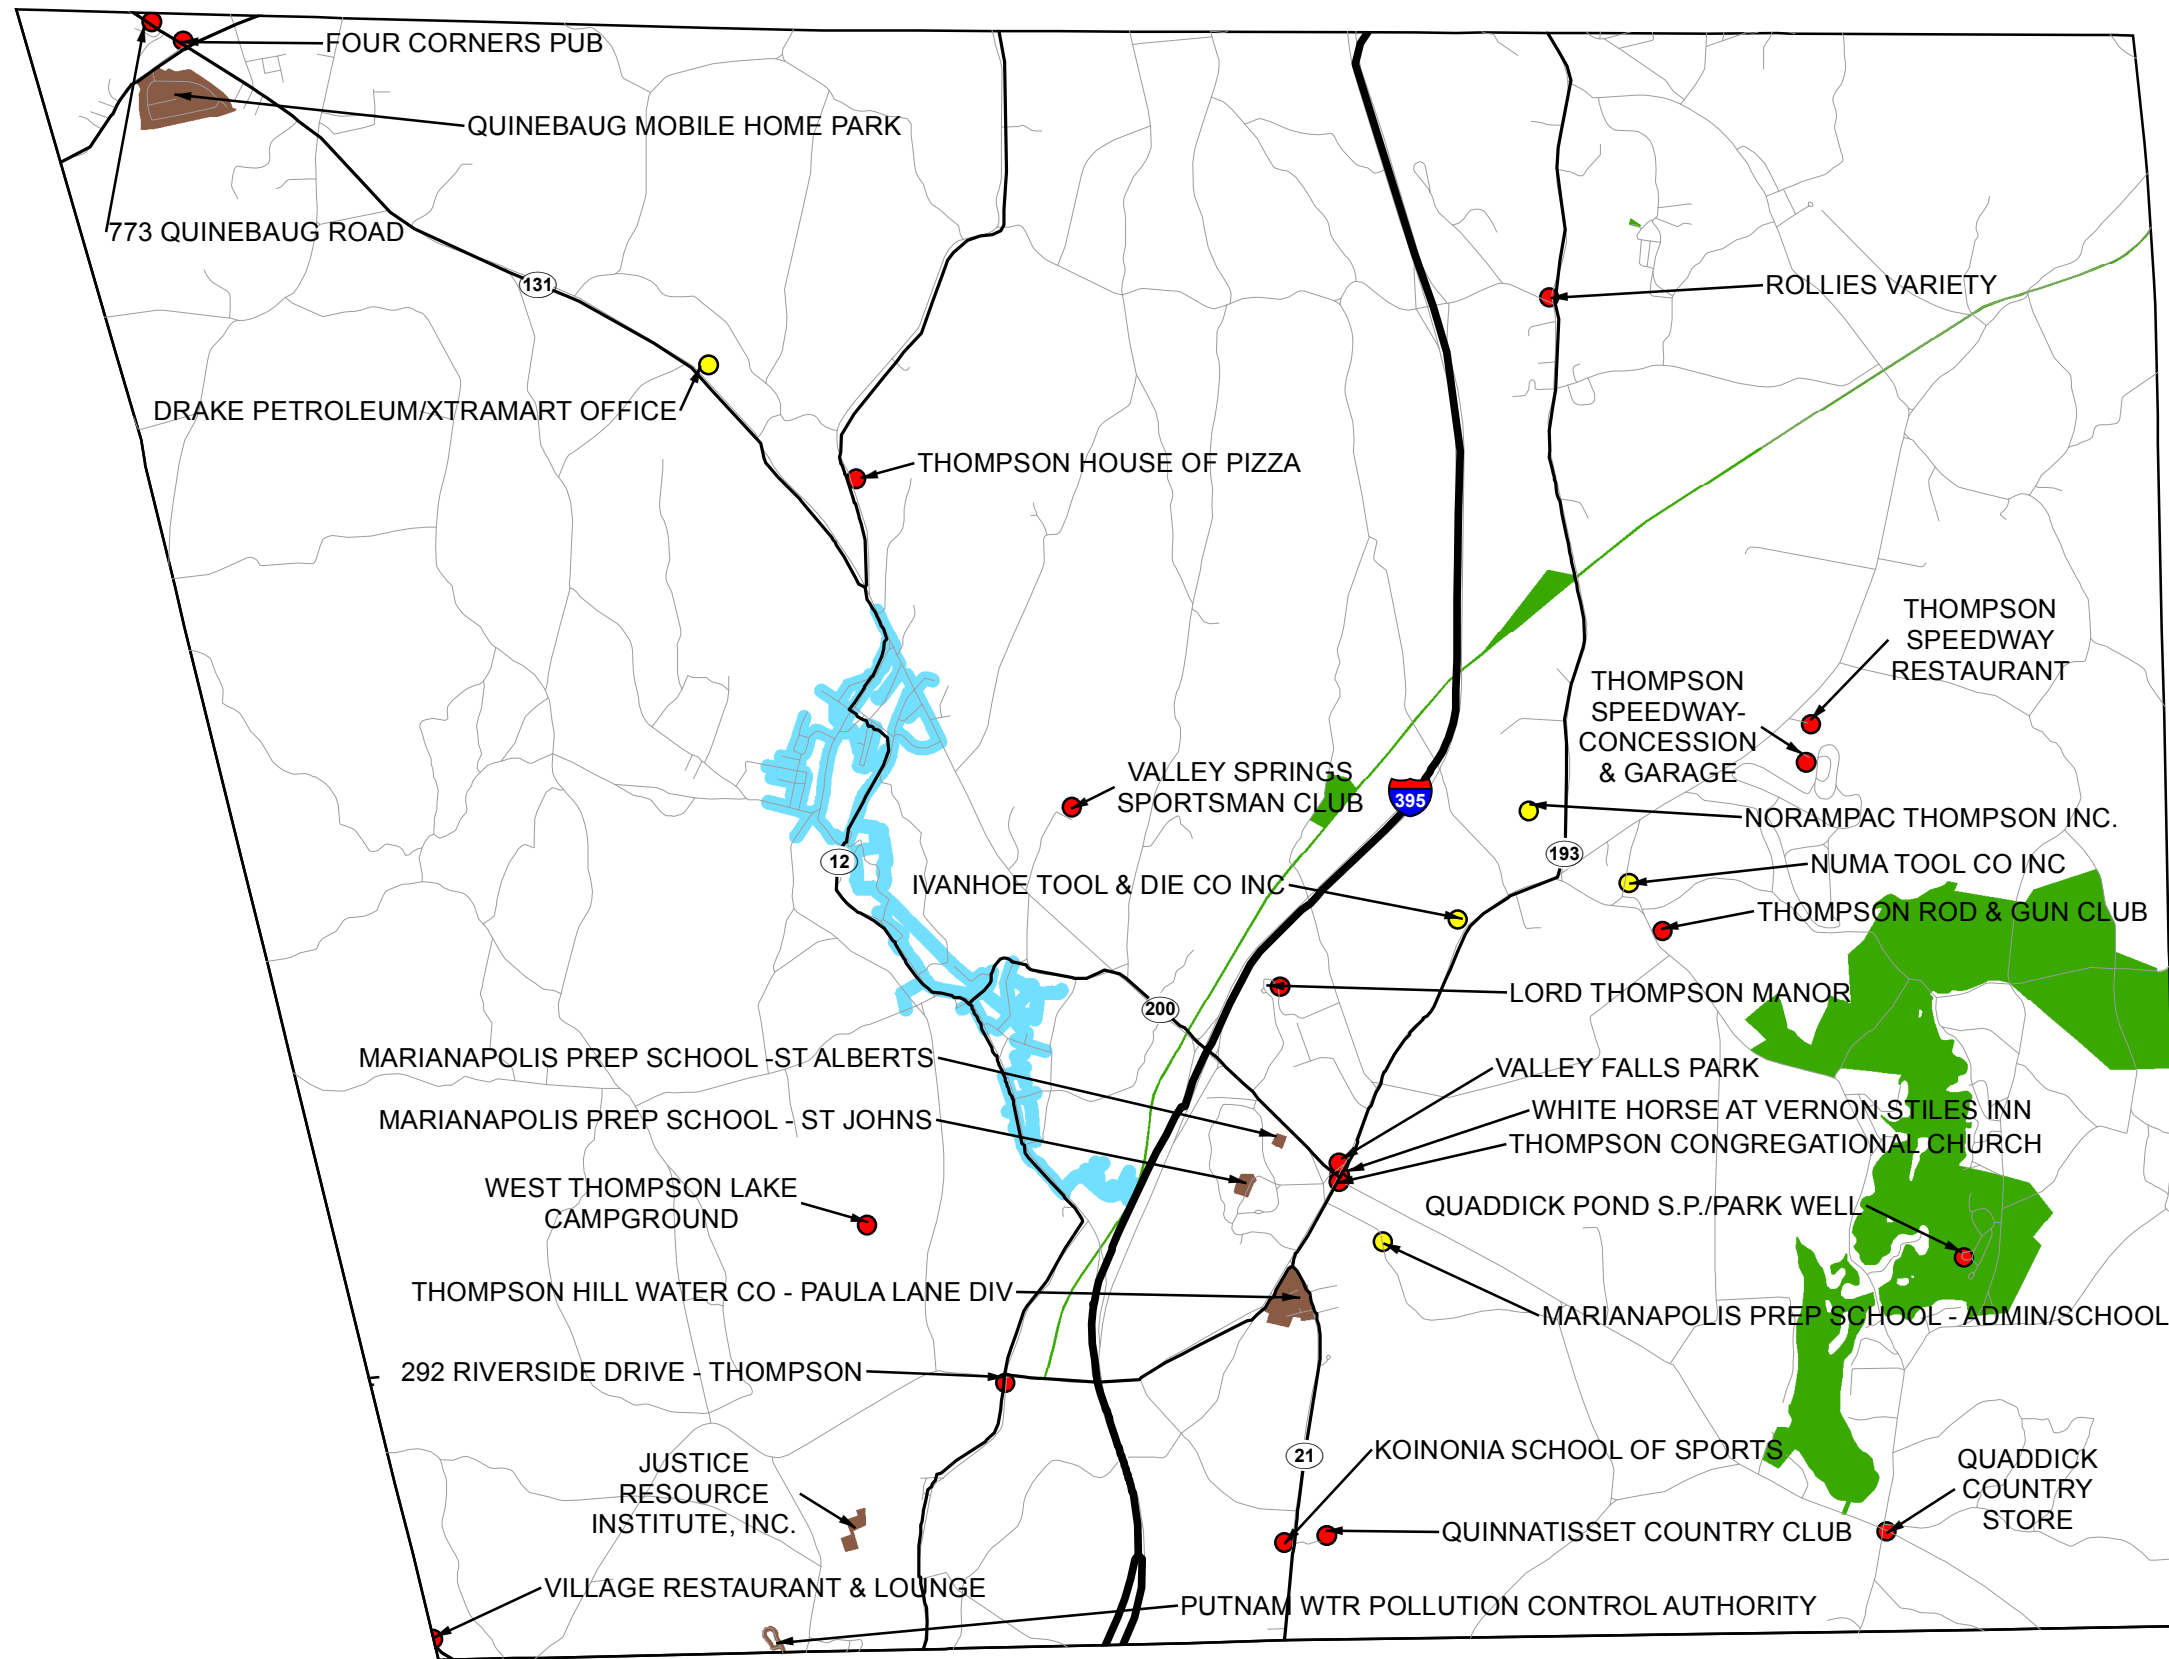

LEGEND

- Interstate
- State Route
- Town Road
- EXISTING TRANSIENT NON COMMUNITY PUBLIC WATER SYSTEM
- EXISTING NON TRANSIENT NON COMMUNITY PUBLIC WATER SYSTEM
- CT DEEP PRELIMINARY EXCLUSIVE SERVICE AREAS
- CONNECTICUT WATER COMPANY PRELIMINARY EXCLUSIVE SERVICE AREA
- CONNECTICUT WATER COMPANY-CRYSTAL WATER CO, THOMPSON DIV SERVICE AREA
- OTHER COMMUNITY WATER SYSTEM SERVICE AREAS AND EXCLUSIVE SERVICE AREAS

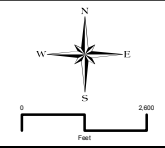

MILONE & MACBROOM
 99 Realty Drive
 Cheshire, Connecticut 06410
 (203) 271-1773 Fax (203) 272-9733
 www.miloneandmacbroom.com


DESCRIPTION	DATE	BY

Preliminary Exclusive Service Area Map
Town of Thompson, Connecticut
Eastern PWSMA
 Eastern WUCC
 Thompson, CT





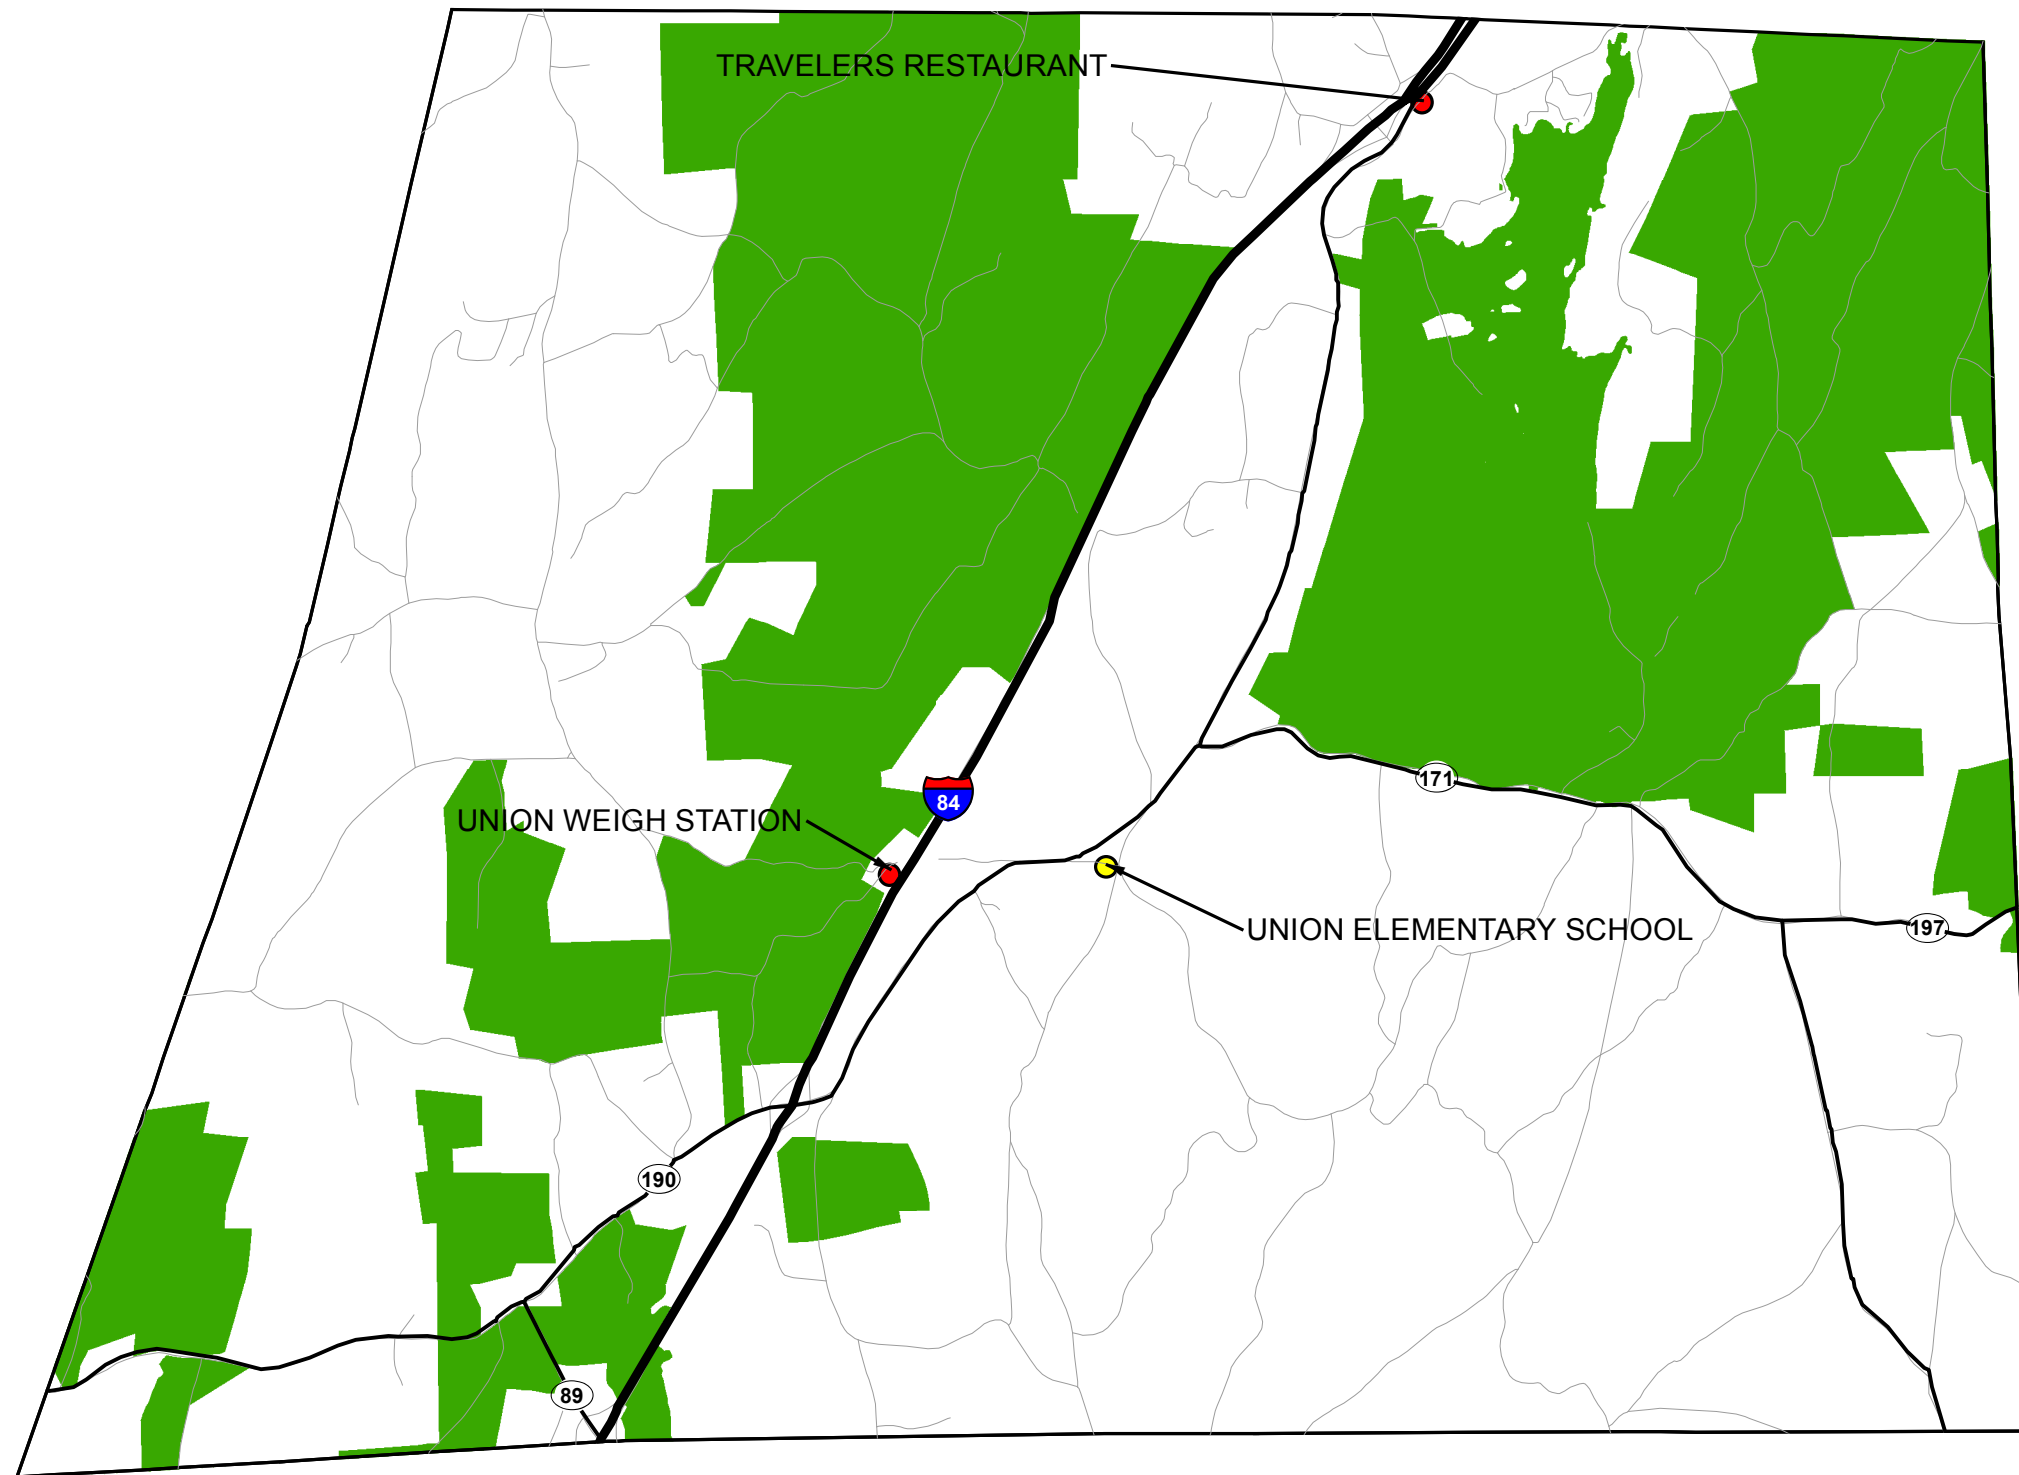


SJB DESIGNED	MER DRAWN	SJB CHECKED
SCALE: 1:48,000		
DATE: JANUARY 23, 2017		
PROJECT NO: 1017-05-04		


ESA Fig. 30

\\pwr-entprod\proj\10107\GIS\MapDocs\10107_0311.dwg



LEGEND

 -  Interstate
-  State Route
-  Town Road
-  EXISTING TRANSIENT NON COMMUNITY PUBLIC WATER SYSTEM
-  EXISTING NON TRANSIENT NON COMMUNITY PUBLIC WATER SYSTEM
-  CT DEEP PRELIMINARY EXCLUSIVE SERVICE AREAS
-  CONNECTICUT WATER COMPANY PRELIMINARY EXCLUSIVE SERVICE AREA (CLEAR)

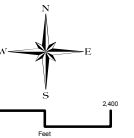


MILONE & MACBROOM
 99 Reedy Drive
 Cheshire, Connecticut 06410
 (203) 271-1773 Fax (203) 272-9733
 www.miloneandmacbroom.com

DESCRIPTION	DATE	BY


Preliminary Exclusive Service Area Map
 Town of Union, Connecticut
 Eastern PWSMA
 Eastern WUCC
 Union, CT

SJB DESIGNED	MER DRAWN	SJB CHECKED
SCALE 1:42,000		
DATE JANUARY 23, 2017		
PROJECT NO. 1017-05-04		
ESA Fig. 31		
SHEET NAME		

path:\YS_Templates\Map\MapWindham\MapWindham.dwg

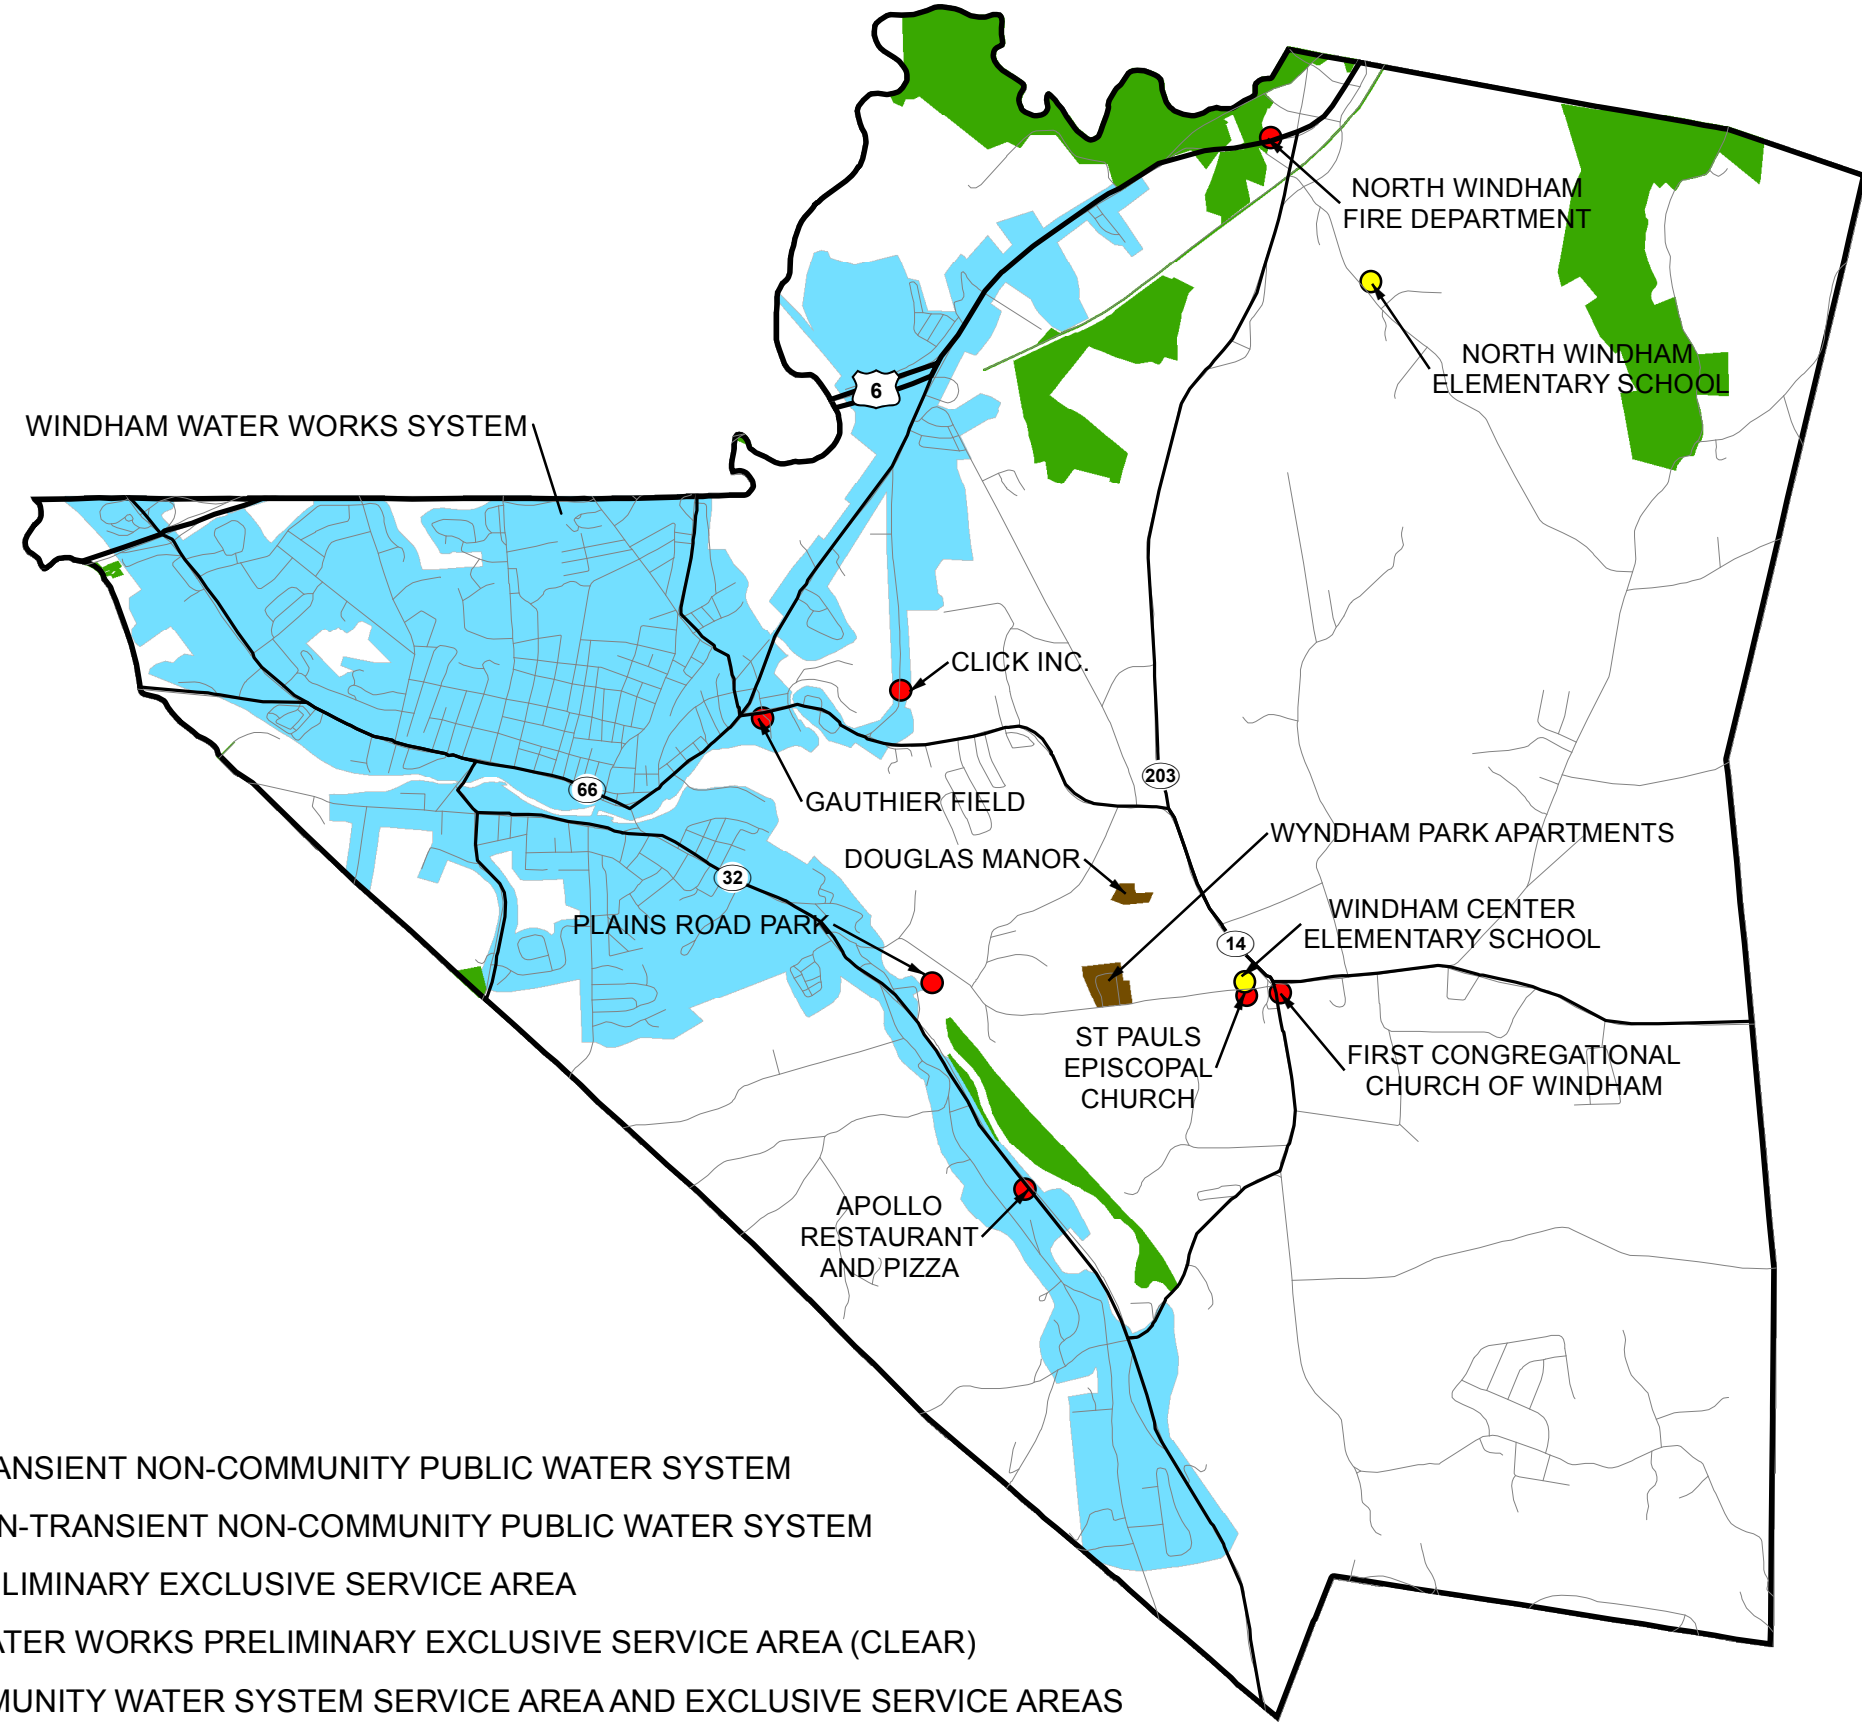

- Legend**
- US Route
 - State Route
 - Town Road
 - EXISTING TRANSIENT NON-COMMUNITY PUBLIC WATER SYSTEM
 - EXISTING NON-TRANSIENT NON-COMMUNITY PUBLIC WATER SYSTEM
 - CT DEEP PRELIMINARY EXCLUSIVE SERVICE AREA
 - WINDHAM WATER WORKS PRELIMINARY EXCLUSIVE SERVICE AREA (CLEAR)
 - OTHER COMMUNITY WATER SYSTEM SERVICE AREA AND EXCLUSIVE SERVICE AREAS
 - WINDHAM WATER WORKS COMMUNITY WATER SYSTEM SERVICE AREA

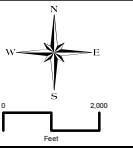

MILONE & MACBROOM
 99 Reedy Drive
 Cheshire, Connecticut 06410
 (203) 271-1773 Fax (203) 272-9733
 www.miloneandmacbroom.com


DESCRIPTION	DATE	BY

Preliminary Exclusive Service Area Map
 Town of Windham, Connecticut
 Eastern PWSMA
 Eastern WUCC
 Windham, CT

SJB DESIGNED	MER DRAWN	SJB CHECKED
SCALE 1:48,000		
DATE JANUARY 23, 2017		
PROJECT NO. 1017-05-04		


ESA Fig. 34

plan:\water\pwsma\fig_35\fig_35.dwg

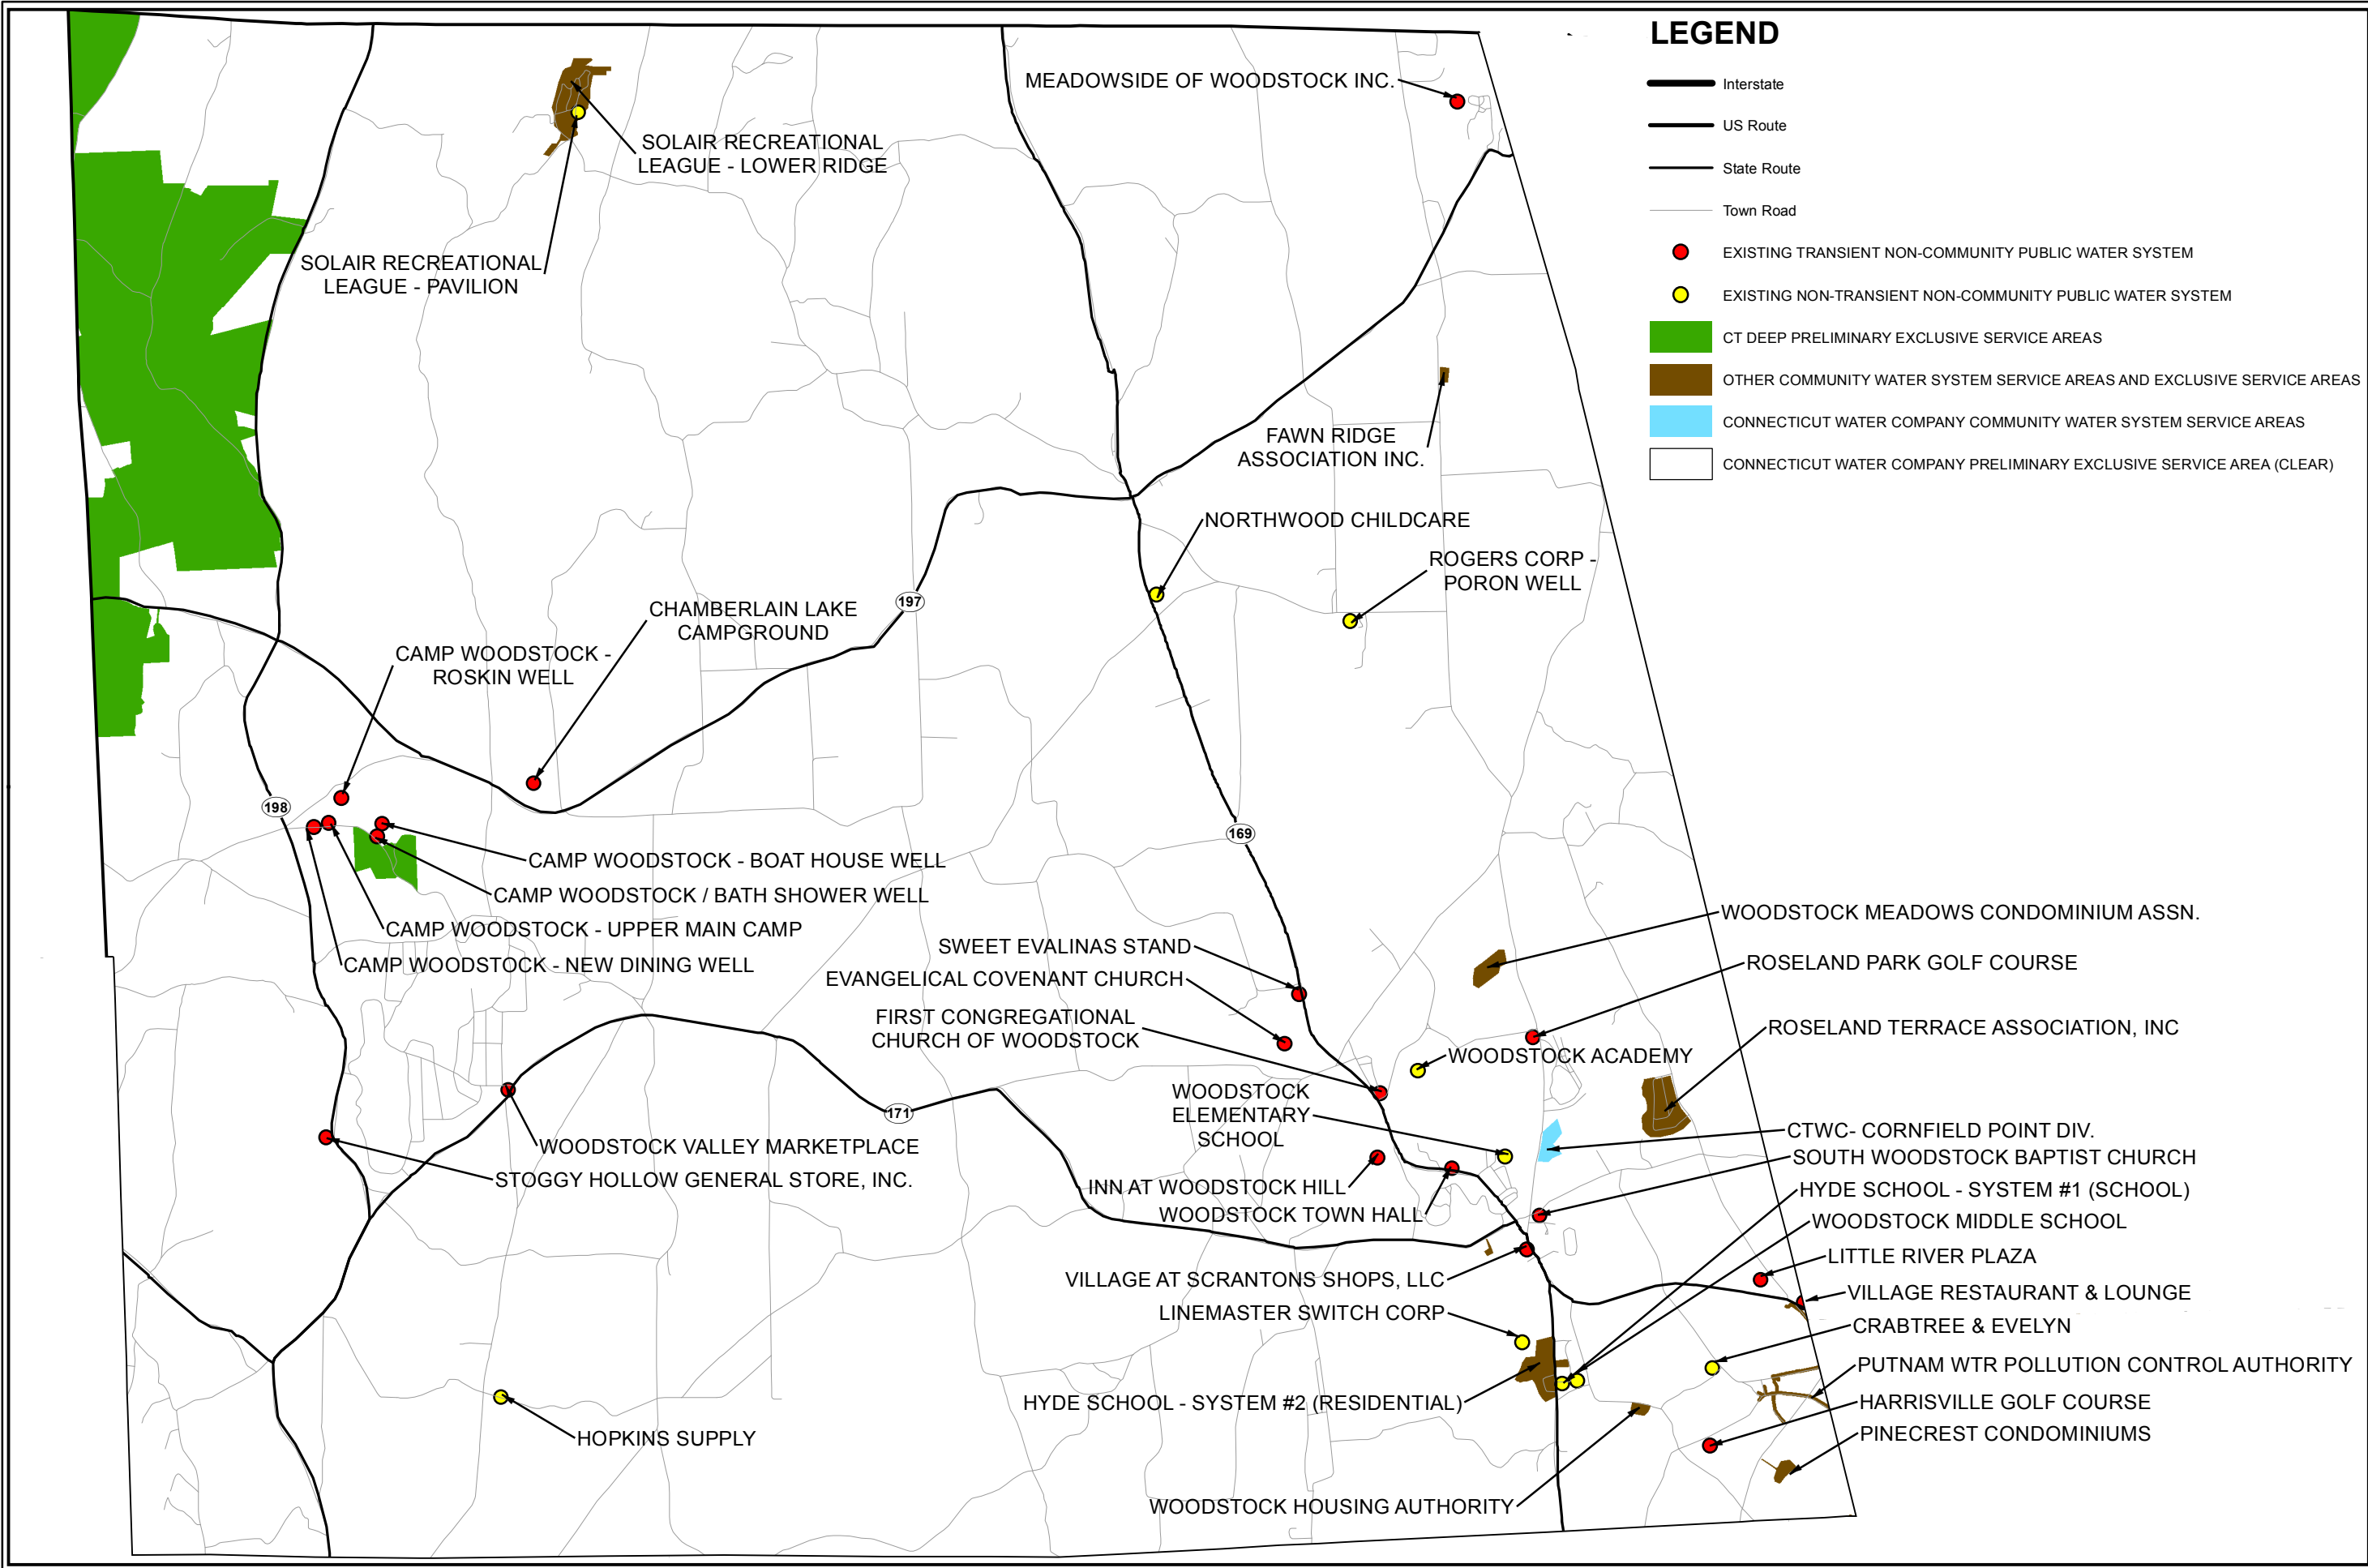

LEGEND

- Interstate
- US Route
- State Route
- Town Road
- EXISTING TRANSIENT NON-COMMUNITY PUBLIC WATER SYSTEM
- EXISTING NON-TRANSIENT NON-COMMUNITY PUBLIC WATER SYSTEM
- CT DEEP PRELIMINARY EXCLUSIVE SERVICE AREAS
- OTHER COMMUNITY WATER SYSTEM SERVICE AREAS AND EXCLUSIVE SERVICE AREAS
- CONNECTICUT WATER COMPANY COMMUNITY WATER SYSTEM SERVICE AREAS
- CONNECTICUT WATER COMPANY PRELIMINARY EXCLUSIVE SERVICE AREA (CLEAR)

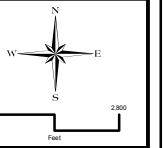

MILONE & MACBROOM
 99 Reedy Drive
 Chesire, Connecticut 06410
 (203) 271-1773 Fax (203) 272-9733
 www.miloneandmacbroom.com

DESCRIPTION	DATE	BY

Preliminary Exclusive Service Area Map
Town of Woodstock, Connecticut
Eastern PWSMA
 Eastern WUCC
 Woodstock, CT

SJB DESIGNED	MER DRAWN	SJB CHECKED
SCALE: 1:50,000		
DATE: JANUARY 23, 2017		
PROJECT NO: 1017-05-04		

ESA Fig. 35

Copyright Milone & Macbroom, Inc. - 2017