
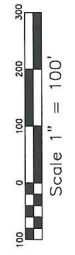
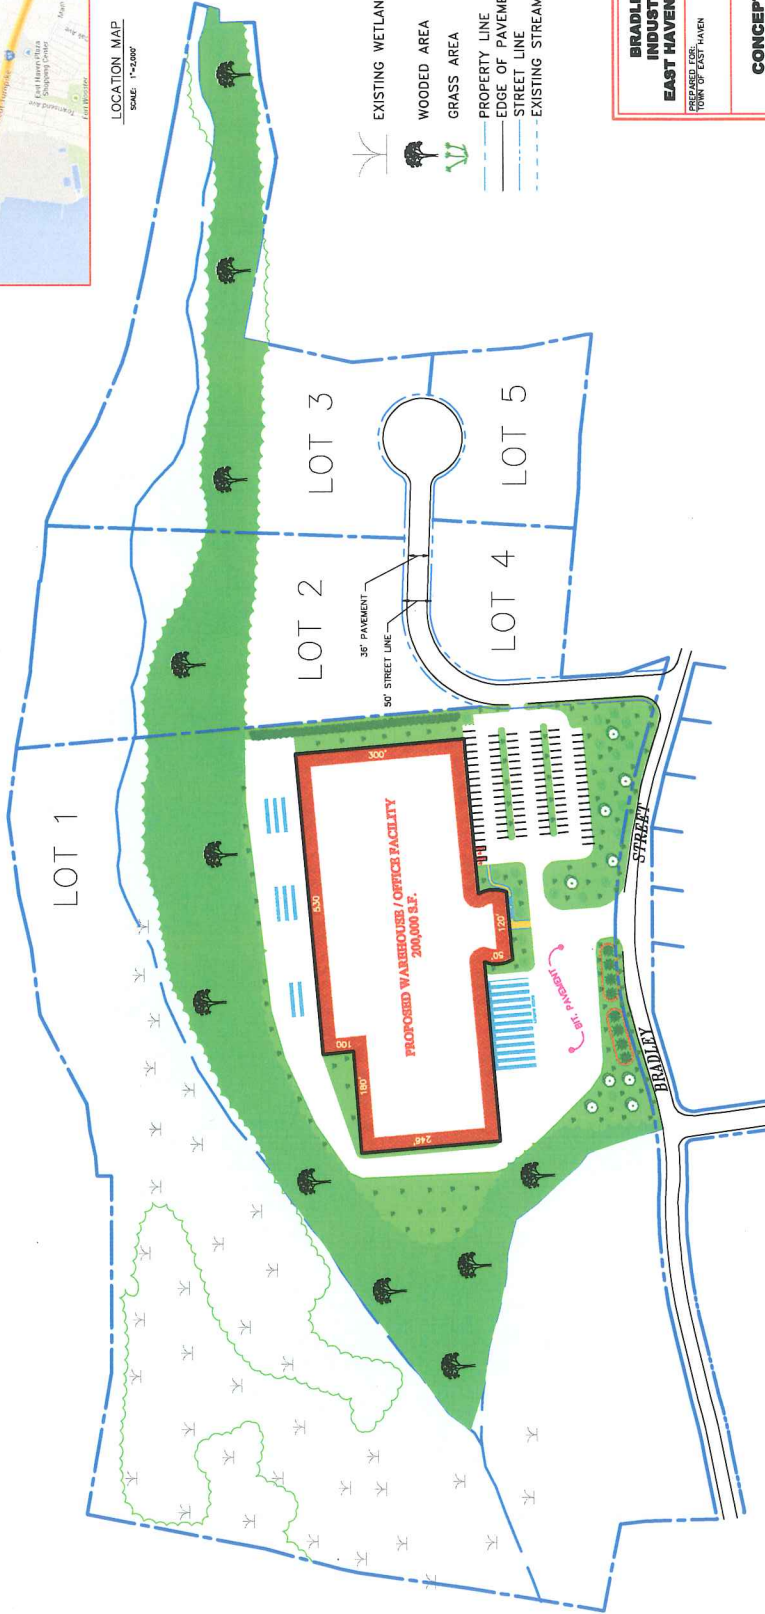


PROPOSAL

- 5 LOT INDUSTRIAL PARK
- LOT 1 GROSS AREA=35.37 AC; USABLE AREA=12.47 AC
- LOT 2 GROSS AREA=5.39 AC; USABLE AREA=2.20 AC
- LOT 3 GROSS AREA=6.52 AC; USABLE AREA=1.83 AC
- LOT 4 GROSS AREA=1.43 AC; USABLE AREA=1.43 AC
- LOT 5 GROSS AREA=1.74 AC; USABLE AREA=1.74 AC

LOT 1 CONCEPTUAL

- 200,000 SF WAREHOUSE / OFFICE FACILITY
- 98 PARKING SPACES
- 12 BAY LOADING DOCK

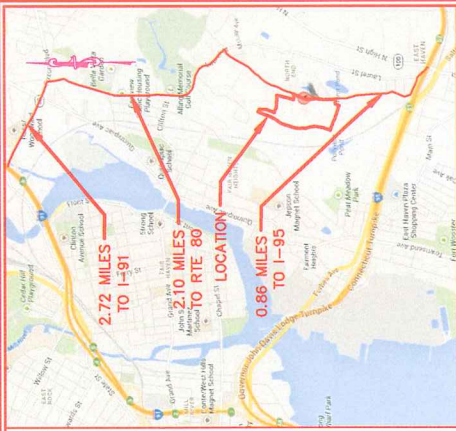

BRADLEY STREET INDUSTRIAL PARK EAST HAVEN, CONNECTICUT

PREPARED FOR: TOWN OF EAST HAVEN

CONCEPTUAL PLAN

MIDS & YOUNG ENGINEERS INC.
 1355 MADISON AVENUE
 NORTHINGTON, CONNECTICUT 06472
 Phone: (203) 484-7342
 Email: njm@midsonline.com

DATE: AUGUST 27, 2013
 JOB NO.: 2013-069
 SHEET NO.: 1

